


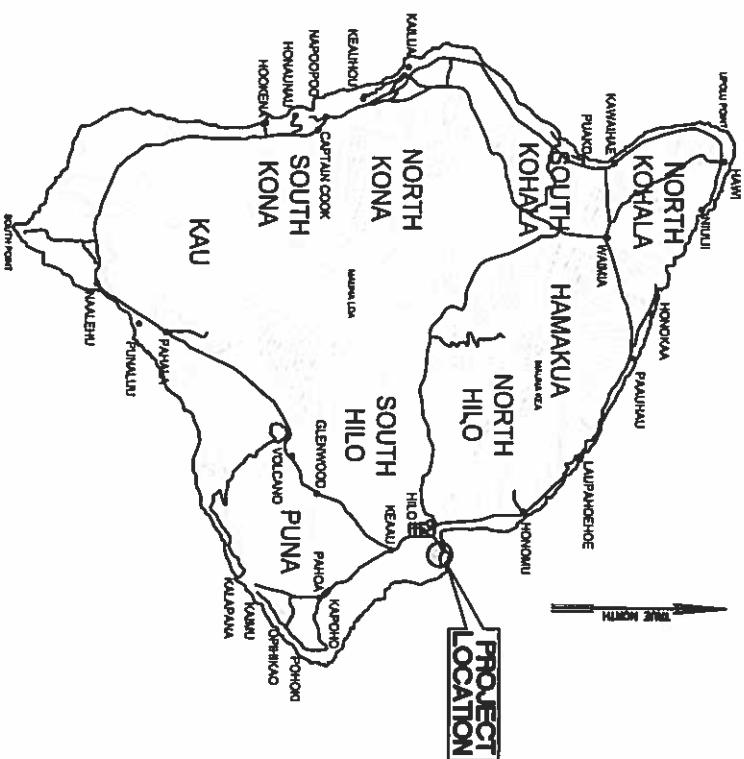

STATE OF HAWAII
DEPARTMENT OF HAWAIIAN HOME LANDS

2 BEDROOM HOUSE RENOVATION

LOT 58B


WAIAKEA, SOUTH HILO,
ISLAND OF HAWAII, HAWAII

TAX MAP KEY: 3RD DIV. 2 - 1 - 021: 072

ANDREWS AVENUE

ISLAND OF HAWAII

NOT TO SCALE

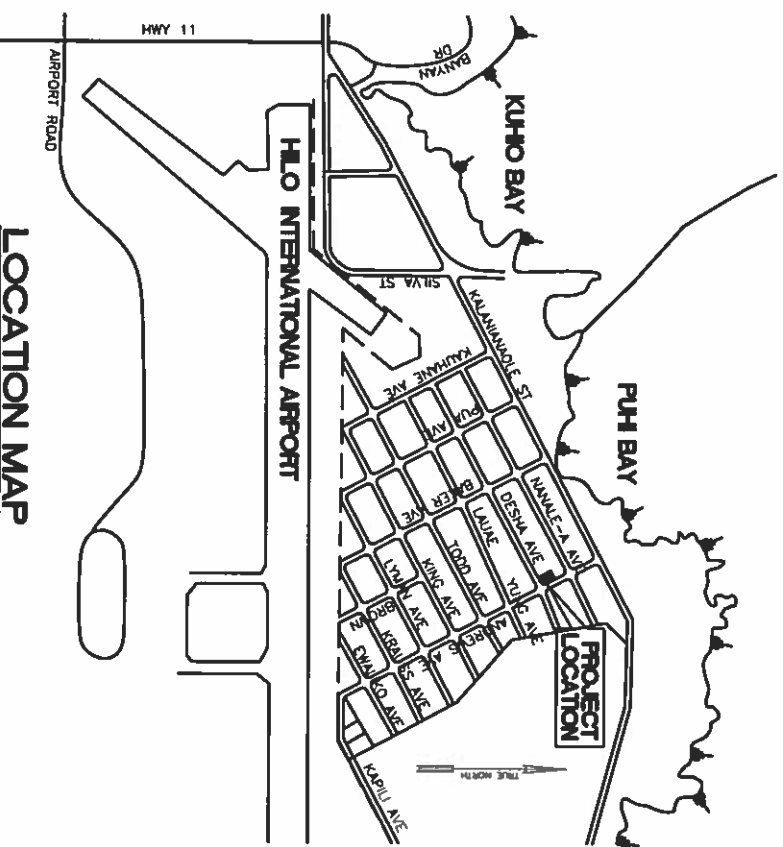

LOCATION MAP

NOT TO SCALE

SHEET NO.	DRAWING NO.	DESCRIPTION
1.	TS1	TITLE TITLE SHEET, INDEX, MAP
<u>ARCHITECTURAL</u>		
2.	A1.1	EXISTING SITE
3.	A2.1	EXISTING / DEMOLITION FOUNDATION & FLOOR PLAN / BASEMENT LEVEL, EXISTING / DEMOLITION FLOOR PLAN UPPER LEVEL
4.	A2.2	EXISTING / NEW WORK FOUNDATION & FLOOR PLAN / BASEMENT LEVEL, EXISTING / DEMOLITION FLOOR PLAN UPPER LEVEL
5.	A3.1	EXISTING / DEMOLITION EXTERIOR ELEVATIONS
6.	A3.2	EXISTING / NEW WORK EXTERIOR ELEVATIONS
7.	A4.1	EXISTING / DEMOLITION / NEW WORK ROOF PLAN, DETAILS
8.	A5.1	EXISTING / DEMOLITION REFLECTED CEILING PLAN / BASEMENT & UPPER LEVEL
9.	A5.2	EXISTING / NEW WORK REFLECTED CEILING PLAN / BASEMENT & UPPER LEVEL
10.	A6.1	EXISTING / DEMOLITION / NEW WORK INTERIOR ELEVATIONS
11.	A6.2	INTERIOR ELEVATIONS
12.	A7.1	WALL SECTION, DETAILS
12 TOTAL SHEET		

APPROVED BY:

CHAIRMAN, HAWAIIAN HOMES COMMISSION
STATE OF HAWAII


DATE:

No	DATE	DWG	CHK	REVISIONS
△				
△				
△				
DATE		PRINTS TO		

DESIGN BY:	WRS
DRAWN BY:	KK
CHECKED BY:	WRS
APPROVED BY:	
DATE:	APRIL 2015
SCALE:	AS NOTED
FILE NO.	WJ502.44

job title: DHHL KEAUKAHA LOT 58B
2 BEDROOM HOUSE REPAIR
TWR: (3) 2-1-021-072

sheet title: TITLE SHHT, INDEX, MAP, APPROVED BY

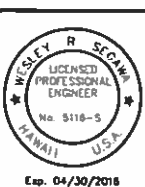


This work was prepared by me or under my supervision and construction of this project will be under my observation.


Wesley R. Segura & Assoc., Inc.

DRAFTING No.



T51

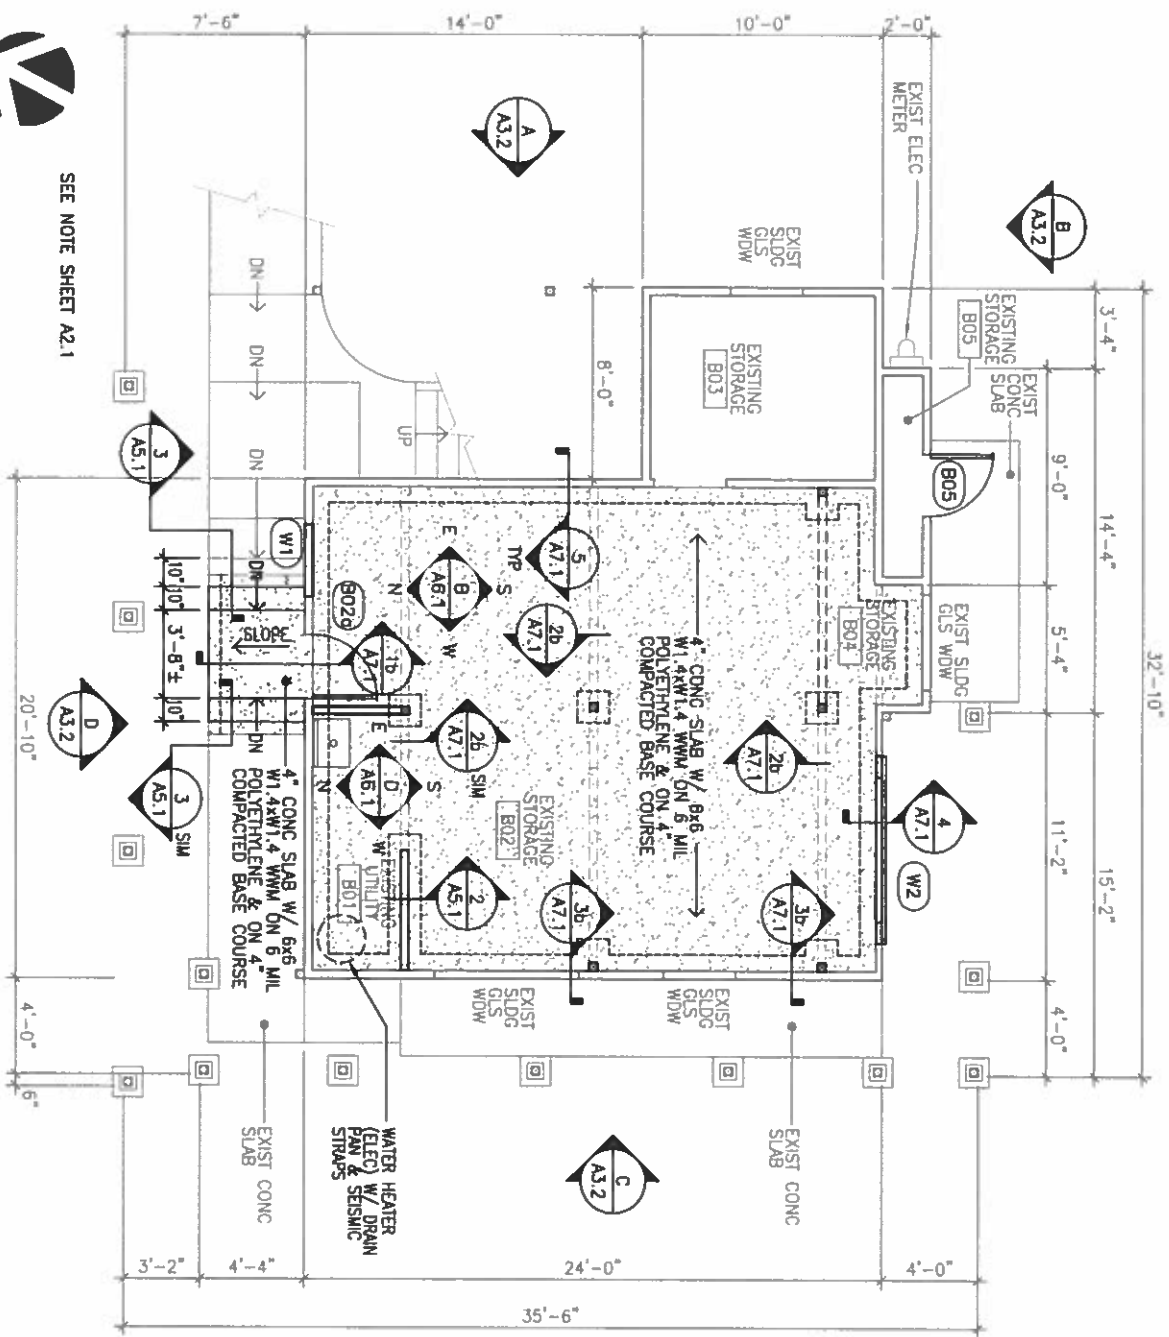


A EXISTING / NEW WORK FOUNDATION & FLOOR PLAN / BASEMENT LEVEL
SCALE 1/4" = 1'-0"

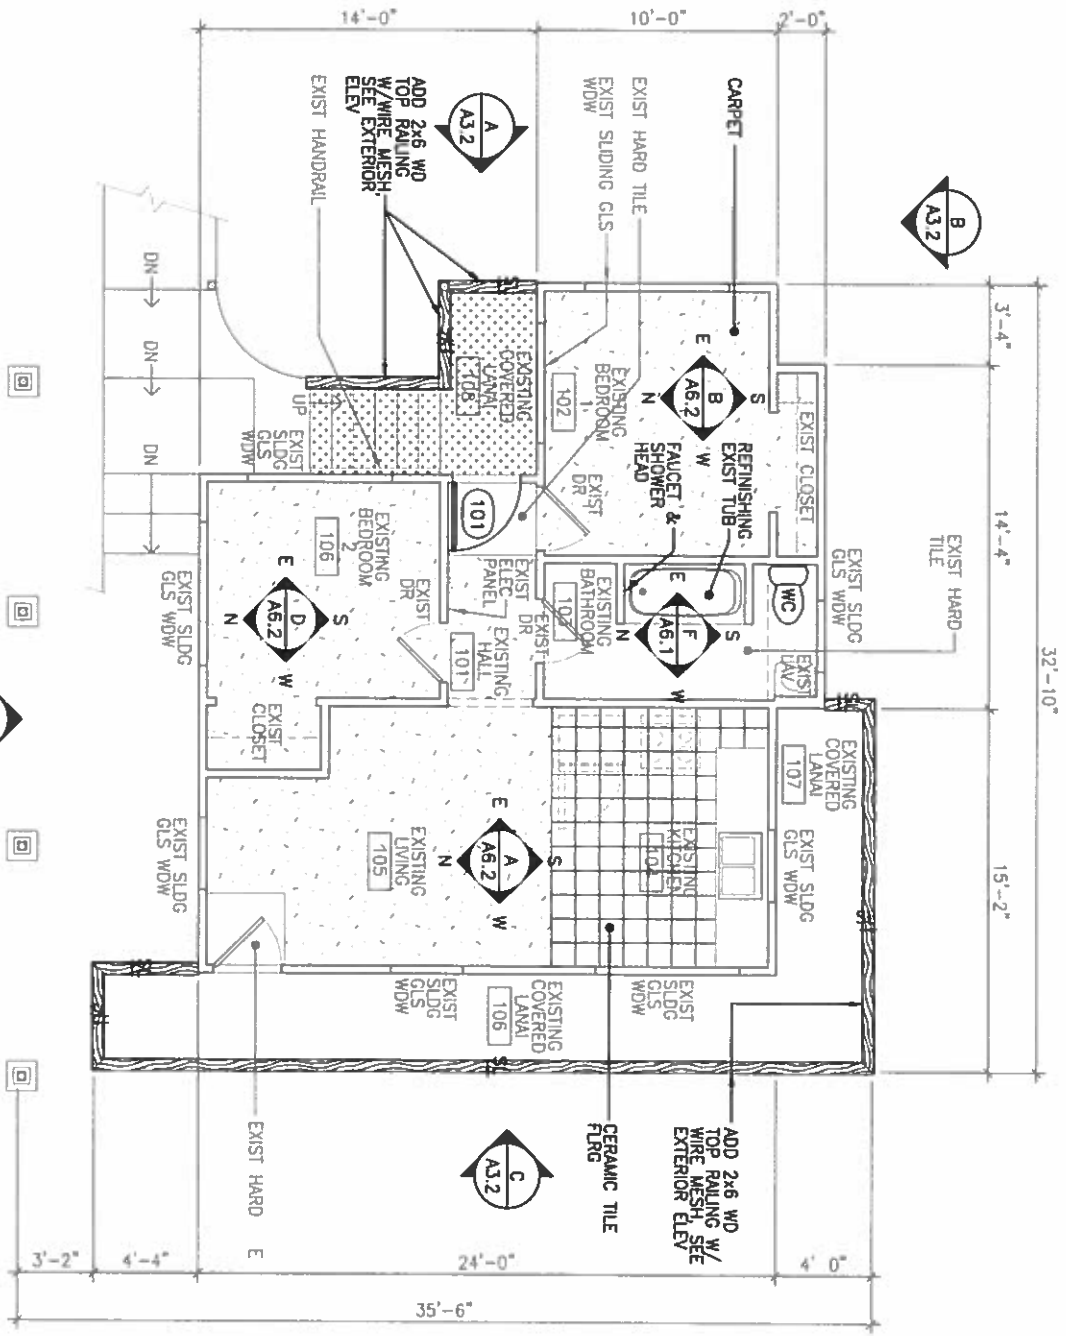

B EXISTING / NEW WORK FLOOR PLAN / UPPER LEVEL
SCALE 1/4" = 1'-0"

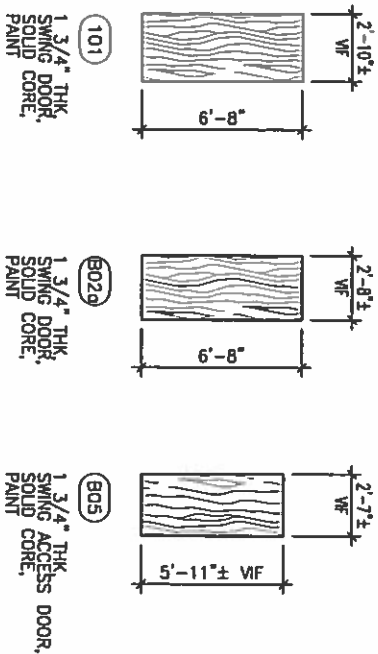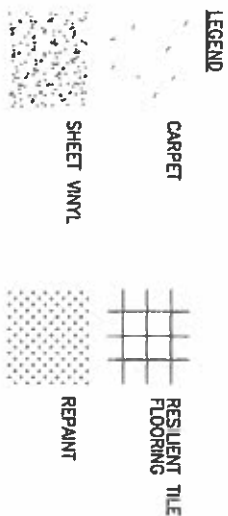

C DOOR SCHEDULE
NOT TO SCALE

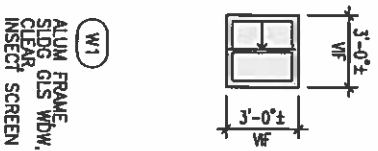

D WINDOW SCHEDULE
NOT TO SCALE

job title: **DHHL KEAUKAHA LOT 58B 2 BEDROOM HOUSE REPAIR**
sheet title: **EXISTING / NEW WORK EXTERIOR ELEVATIONS**

WRS
Wesley R. Segawa and Associates, Inc.
Civil & Structural Engineers
101 Silve Street, Suite 201 Hilo, Hawaii 96720-4755
Telephone: (808) 935-4877 Fax: (808) 935-2070

WESLEY R. SEGAWA
REGISTERED PROFESSIONAL ENGINEER
No. 5118-S
HAWAII
Exp. 04/30/2018

This work was prepared by me or under my supervision and construction of this project will be under my observation.
Wesley R. Segawa & Assoc., Inc.

No.	DATE	DWG	CHK	REVISIONS
1				
2				
DRAWING NO. **A2.2**

DESIGN BY: **WRS**







DRAWN BY: **KK**

CHECKED BY: **WRS**

DATE: **APRIL 2015**

SCALE: **AS NOTED**

FILE NO. **W1302.44**

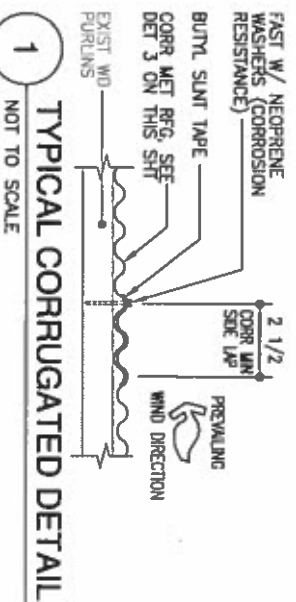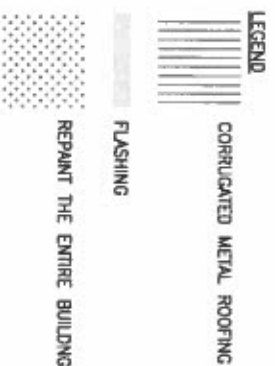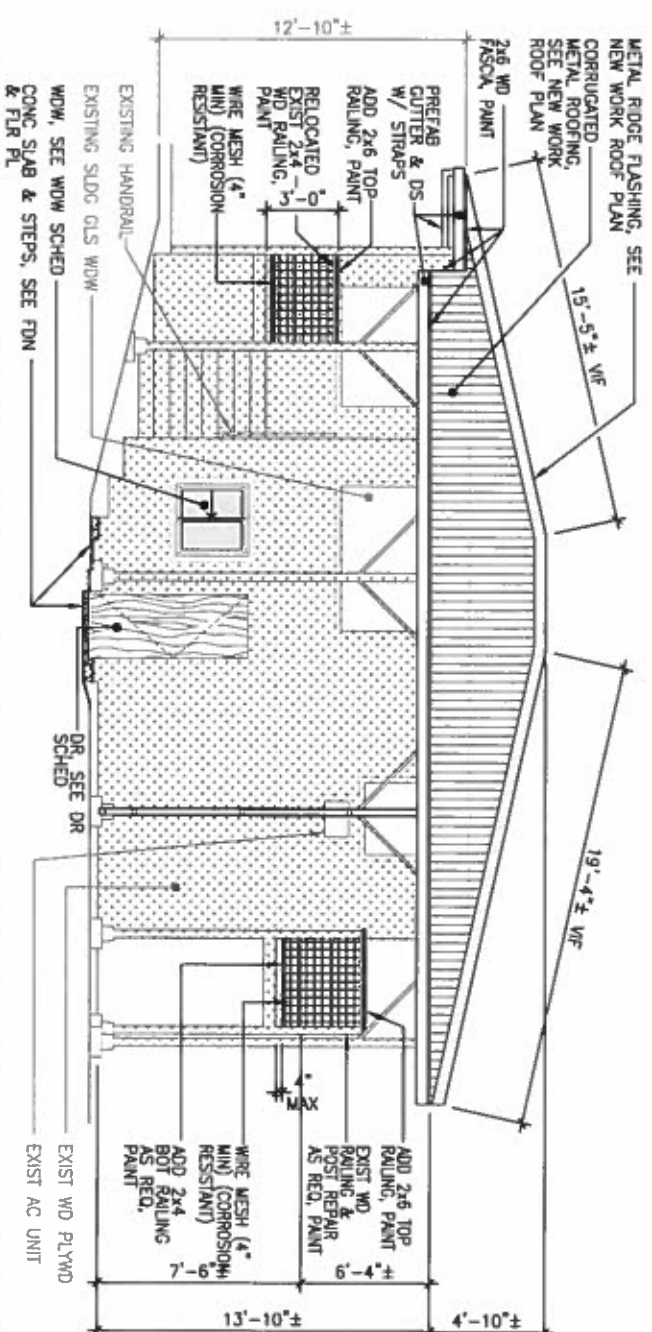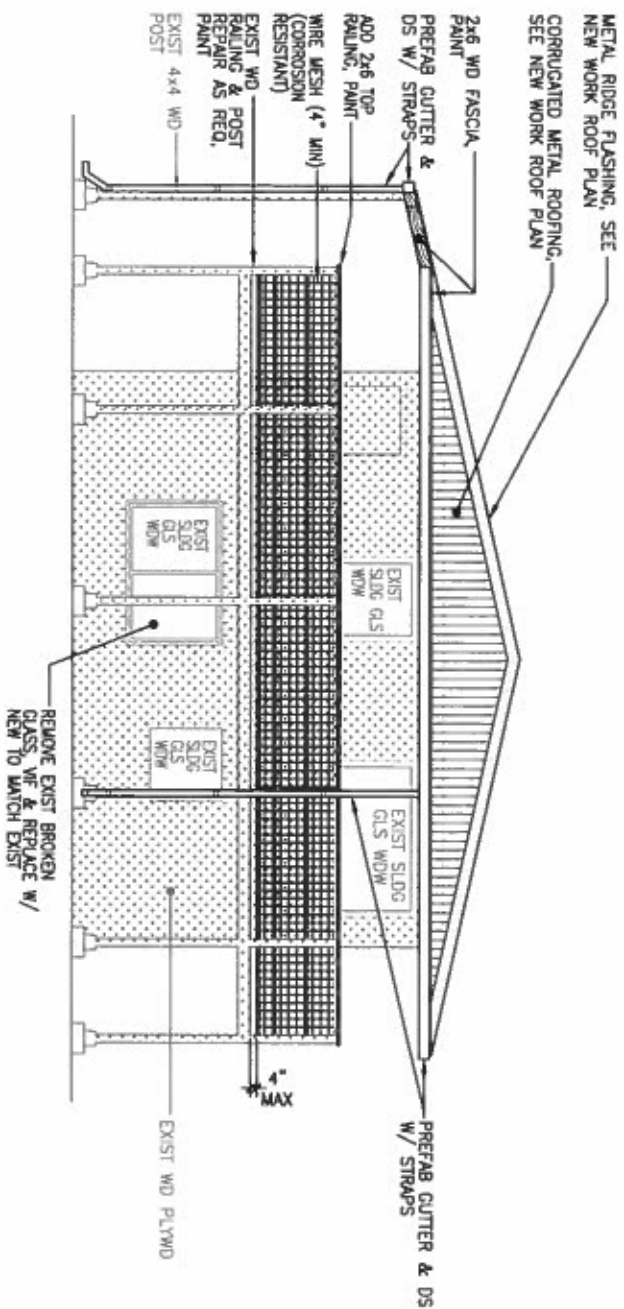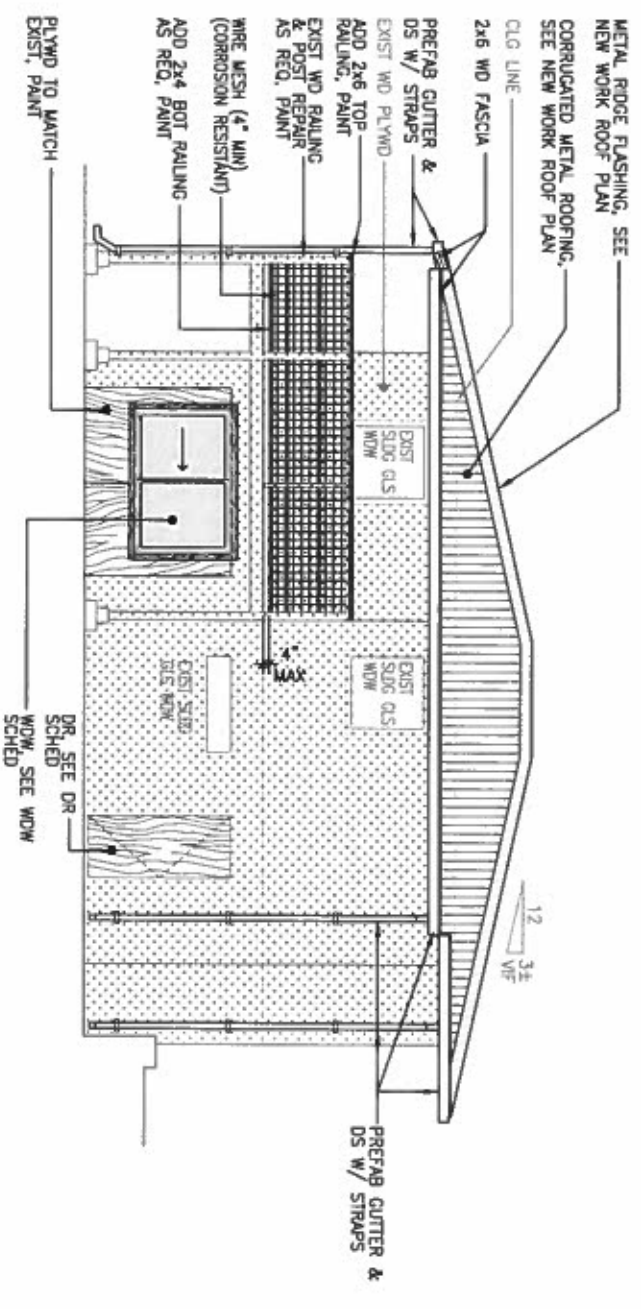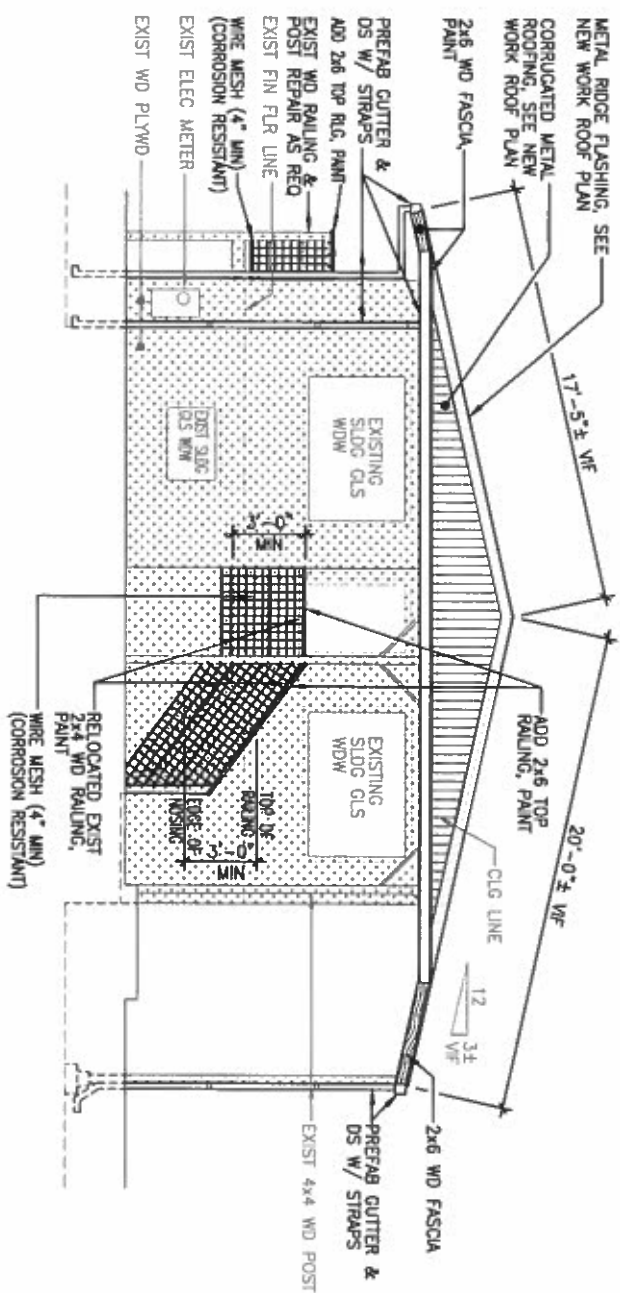



A

EXISTING / NEW WORK REFLECTED CEILING PLAN /
BASEMENT LEVEL

SCALE 1/4" = 1'-0"



SCALE IN FEET



1/2" GYP BD CEILING, PAINT

REPAINT



B

EXISTING / NEW WORK REFLECTED CEILING / UPPER LEVEL

SCALE 1/4" = 1'-0"



SCALE IN FEET

job title:
sheet title:

DHHL KEAUKAHA LOT 58B
2 BEDROOM HOUSE REPAIR
TMK: (3) 2-1-021:072
EXISTING / NEW WORK
REFLECTED CEILING PLAN /
BASEMENT & UPPER LEVEL



WRSA
Civil & Structural Engineers
101 Silva Street, Suite 201 Hilo, Hawaii 96720-4755
Telephone: (808) 935-4877 Fax: (808) 935-2070

This work was prepared by me or under my supervision and construction of this project will be under my observation.




Wesley R. Segawa & Assoc., Inc.
Exp. 04/30/2018

No	DATE	DWG	CHK	REVISIONS
△				
△				
△				


DATE: PRINTS TO:

DESIGN BY: WRS
DRAWN BY: KK
CHECKED BY: WRS
APPROVED BY:
DATE: APRIL 2015
SCALE: AS NOTED
FILE No. W1302.44


DRAWING No.
A5.2

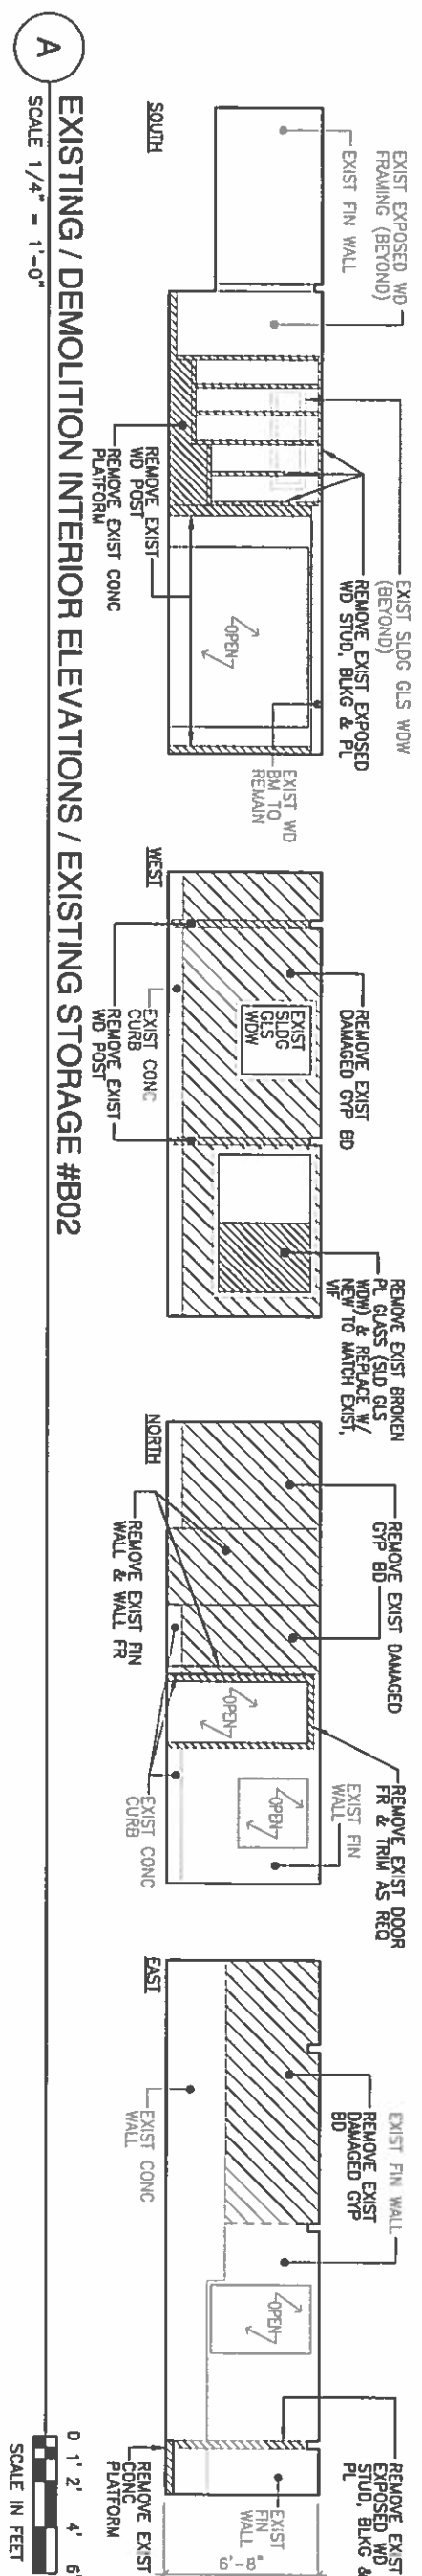


EXISTING / DEMOLITION INTERIOR ELEVATIONS / EXISTING STORAGE #B02

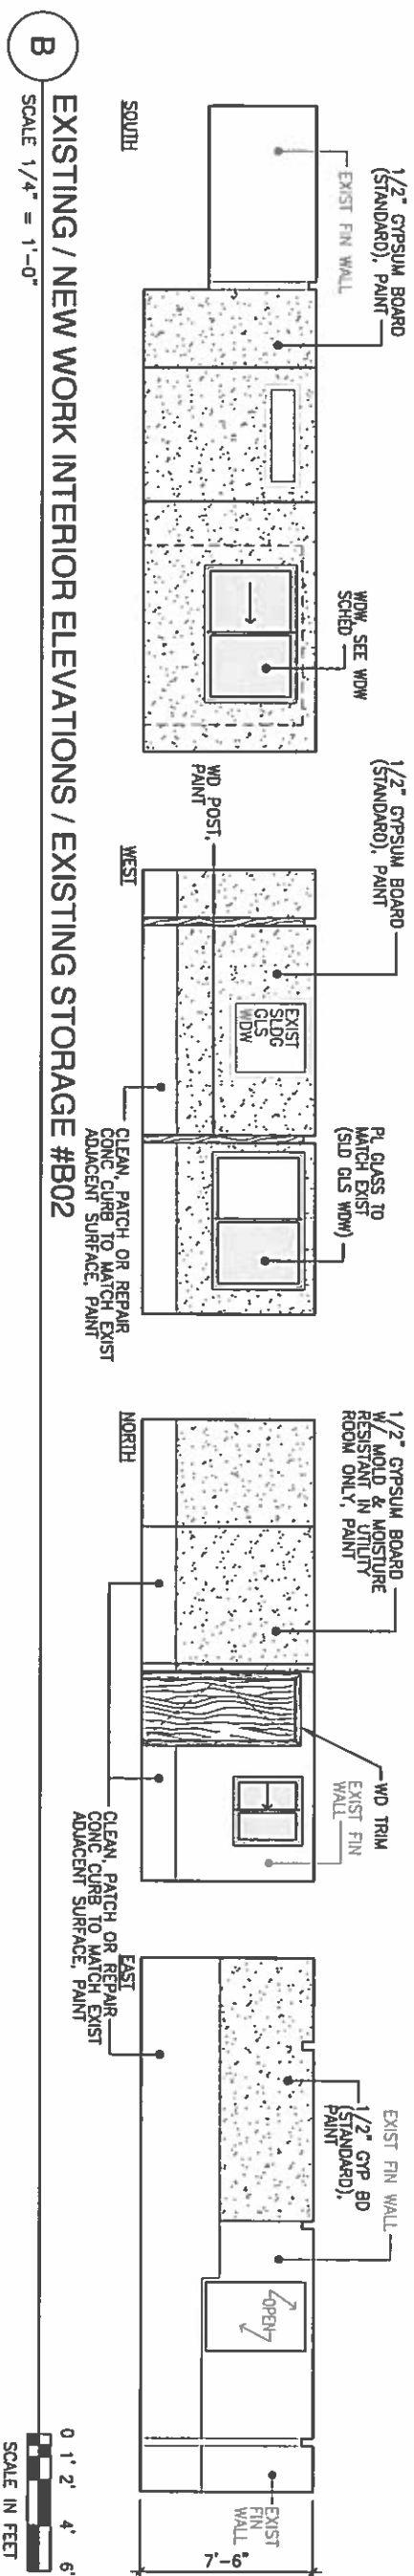



B EXISTING / NEW WORK INTERIOR ELEVATIONS / EXISTING STORAGE #B02
SCALE 1/4" = 1'-0"

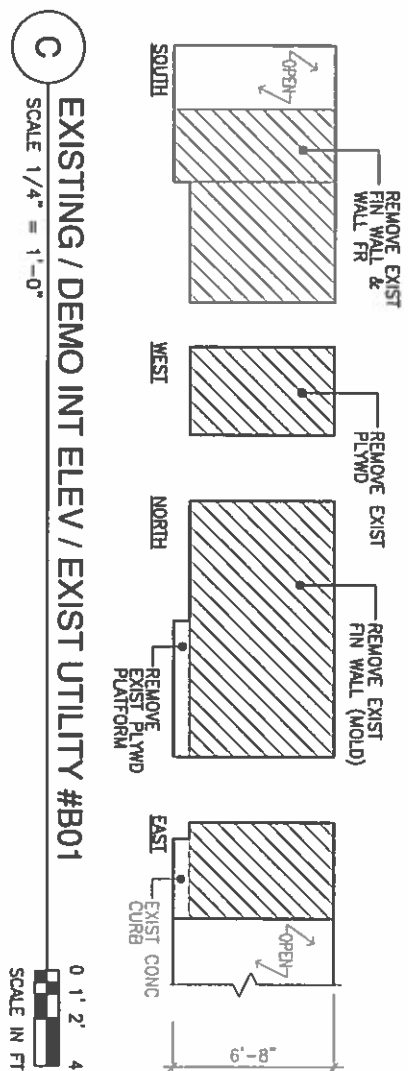


EXISTING / DEMO INT ELEV / EXIST UTILITY #B01

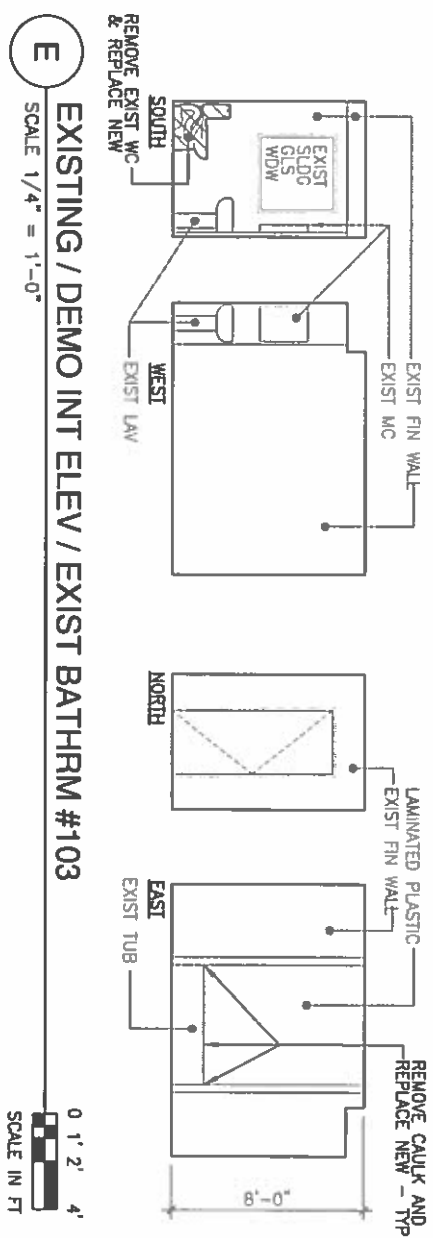




EXISTING / DEMO INT ELEV / EXIST BATHRM #103

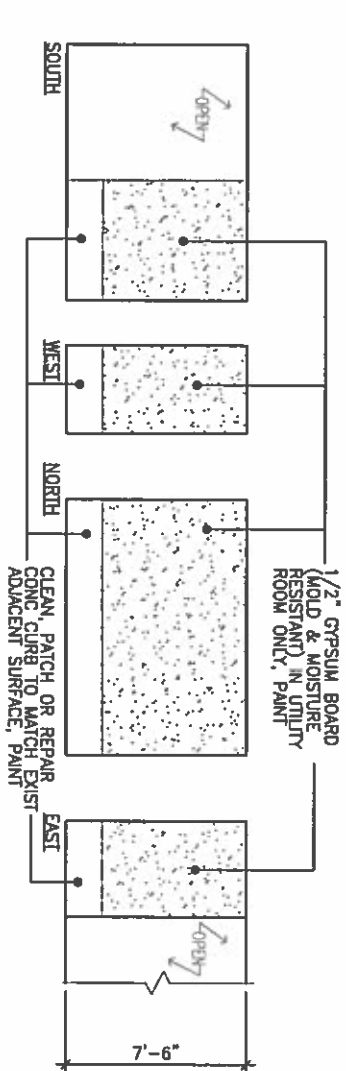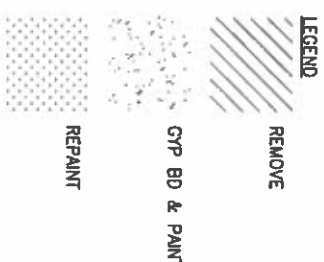

D EXISTING / NEW WORK INT ELEV / EXIST UTILITY #B01
SCALE 1/4" = 1'-0"









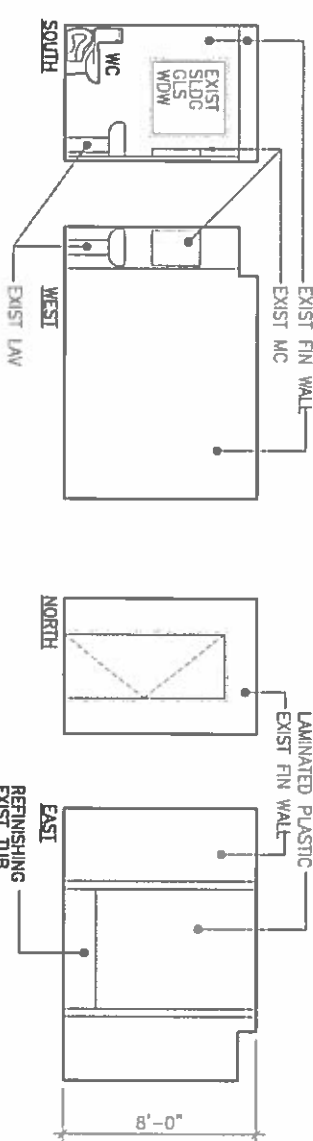


F EXISTING / NEW WORK INT ELEV / EXIST BATHRM #103
SCALE 1/4" = 1'-0"

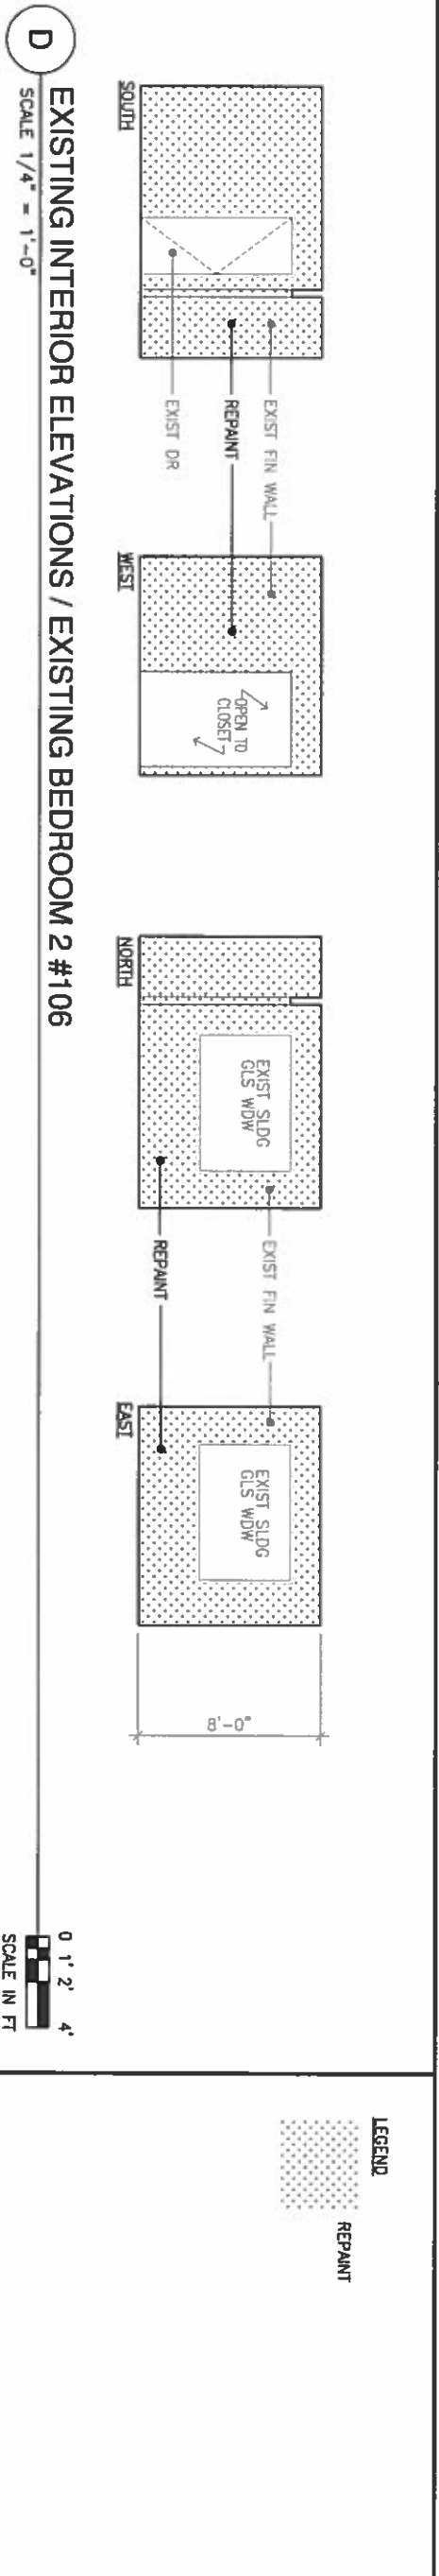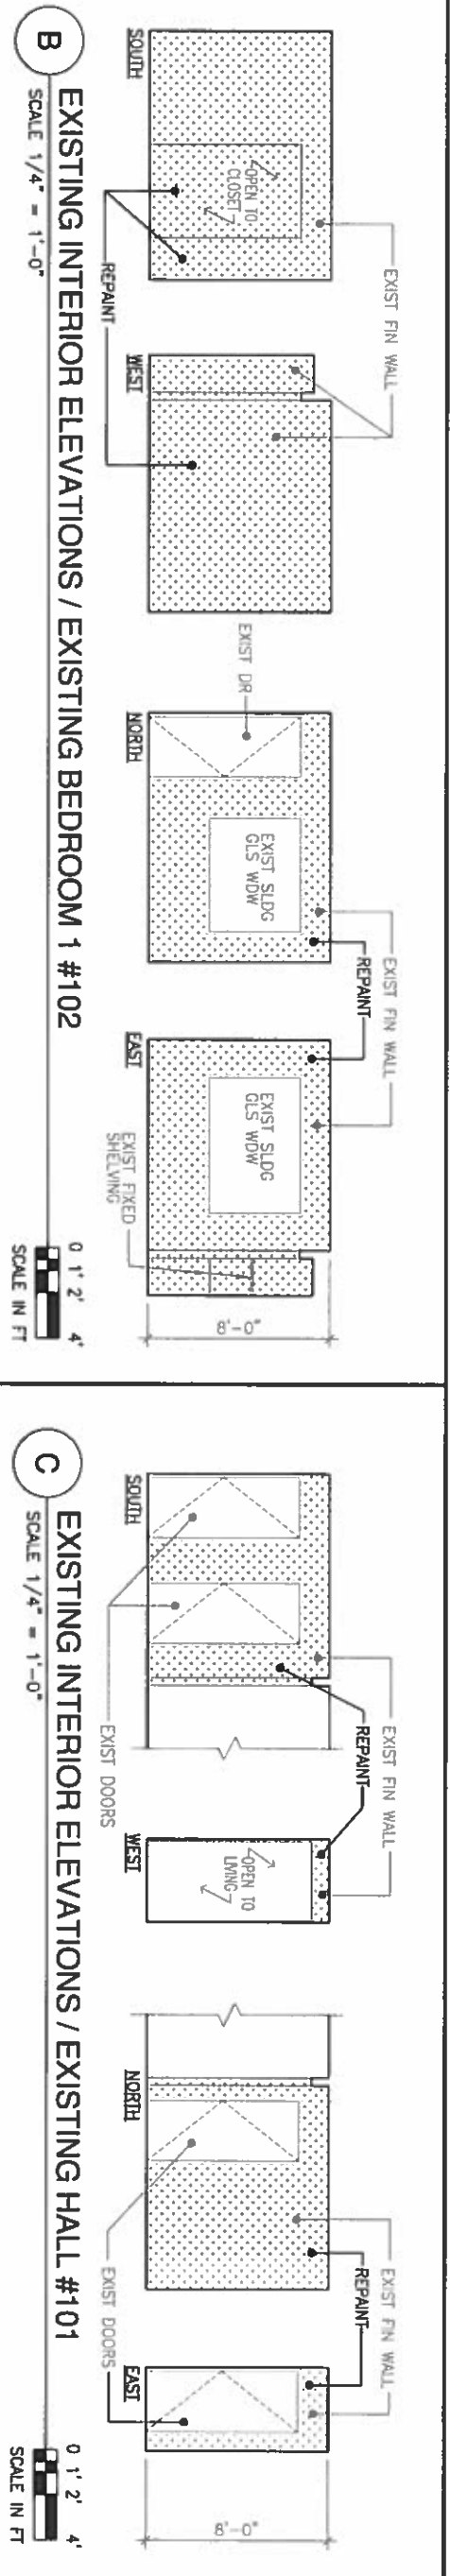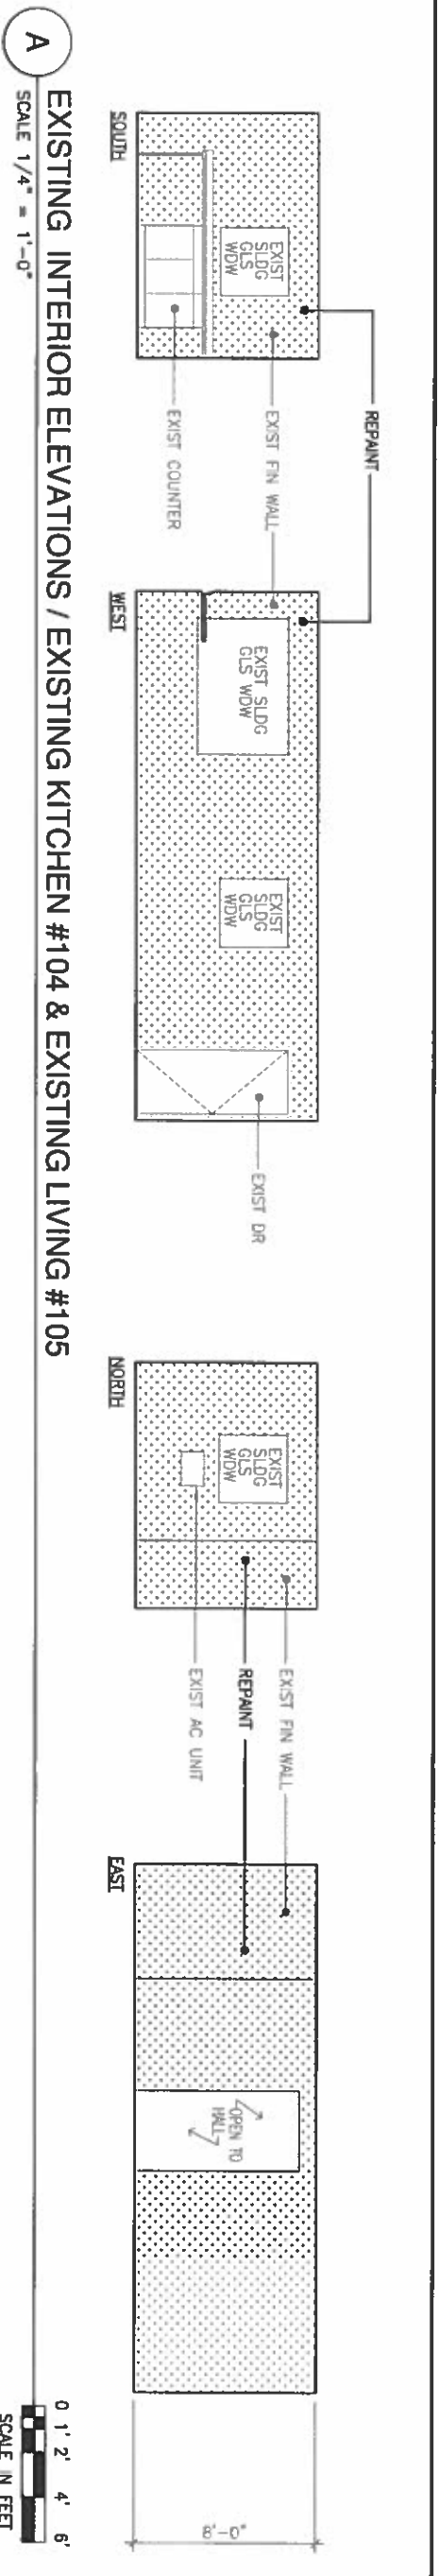

LEGEND

REPAINT

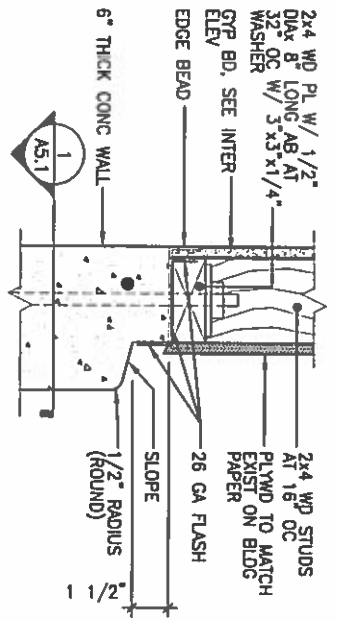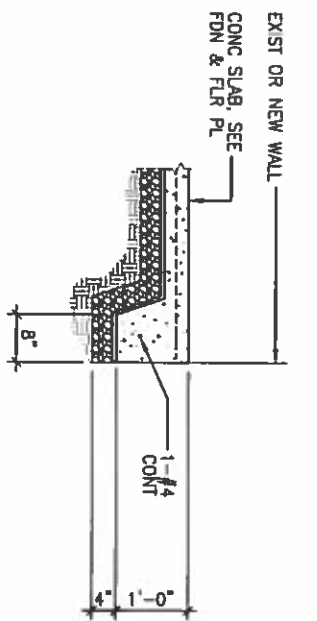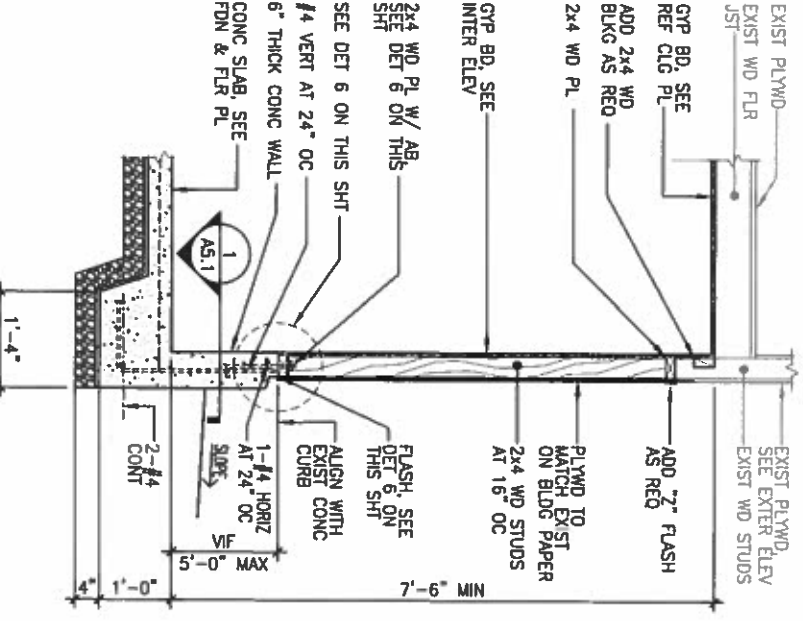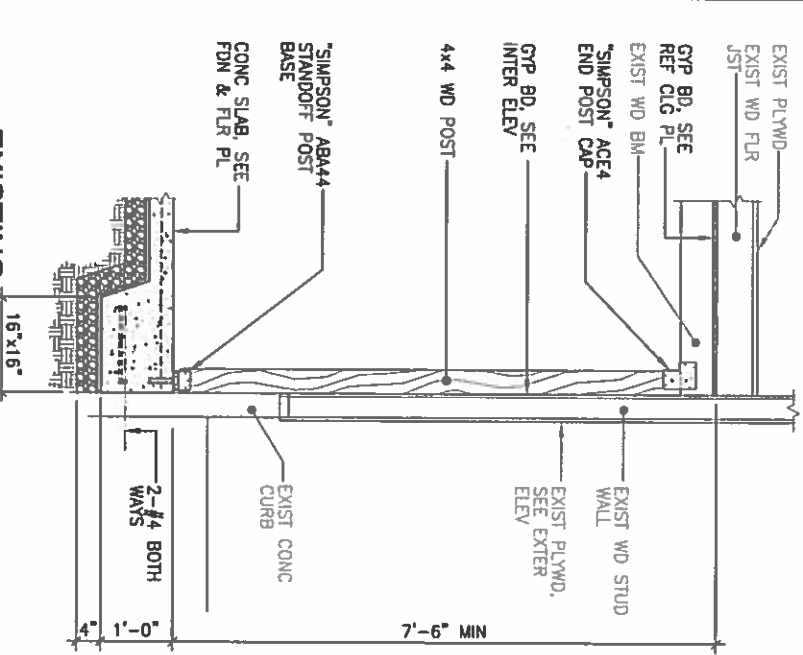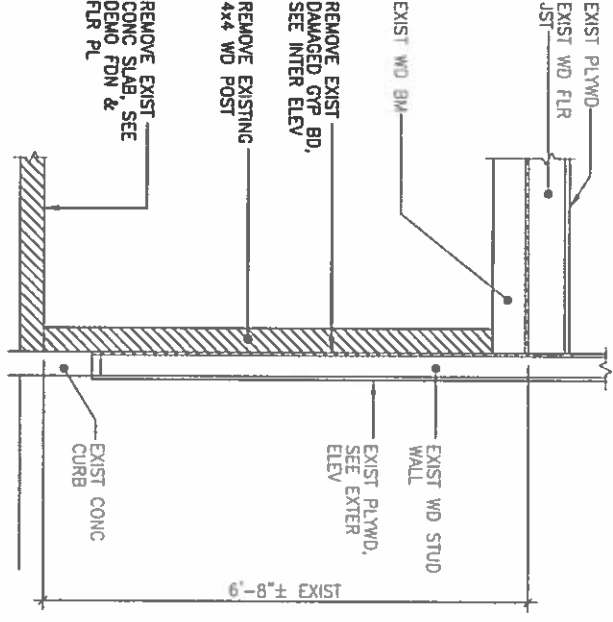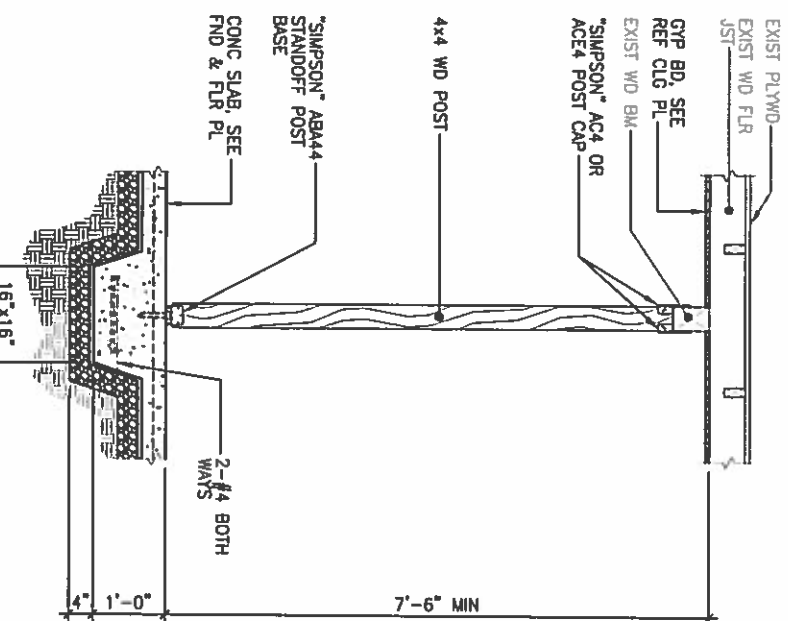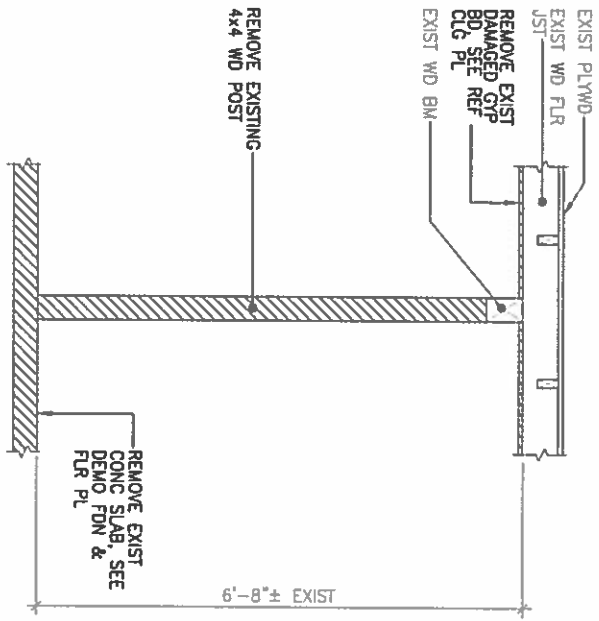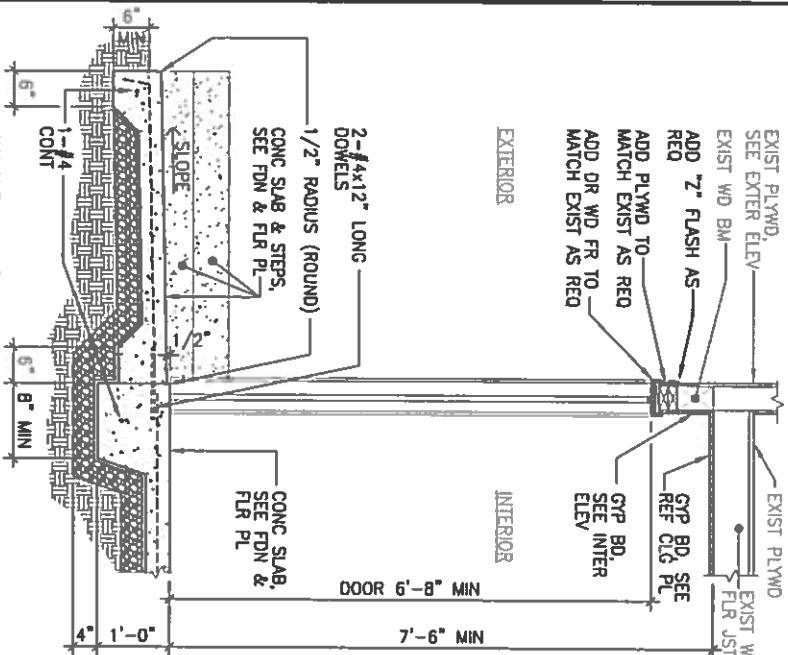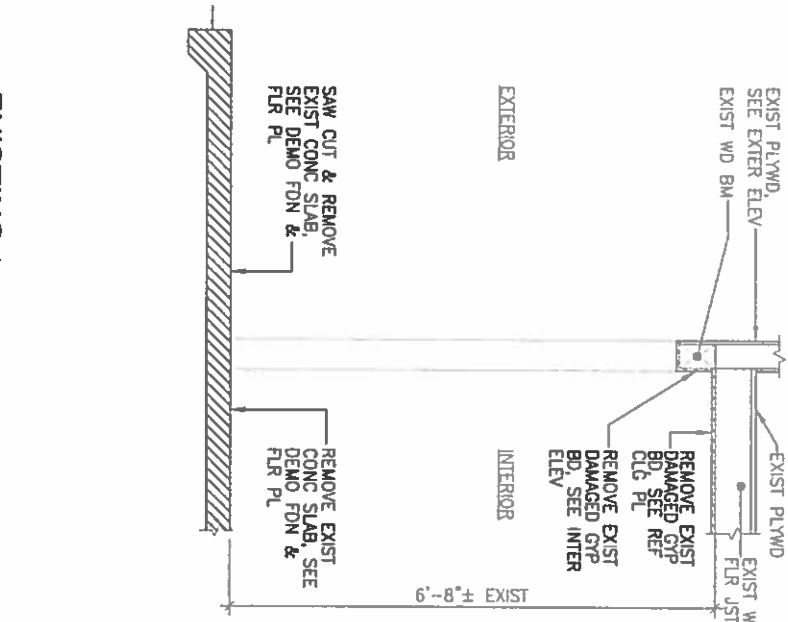

No	DATE	DWG	CHK	REVISIONS
1				
2				
3				
DATE				PRINTS TO

This work was prepared by me or under my supervision and construction of this project will be under my observation.

Wesley R. Segawa & Assoc., Inc.

Wesley R. Segawa
LICENSED PROFESSIONAL ENGINEER
No. 5116-S
HAWAII
USA
Exp. 04/30/2016


WRS
Wesley R. Segawa and Associates, Inc.
Committed to Quality Performance & Value

Civil & Structural Engineers
101 Silva Street, Suite 201 Hilo, Hawaii 96720-4766
Telephone: (808) 935-4677 Fax: (808) 935-2070

job title: DHHL KEAUKAHA LOT 58B
2 BEDROOM HOUSE REPAIR
sheet title: WALL SECTION, DETAILS

DESIGN BY: WRS
DRAWN BY: KK
CHECKED BY: WRS
APPROVED BY: WRS
DATE: APRIL 2015
SCALE: AS NOTED
FILE NO: W1302.44

DRAWING No. A7.1

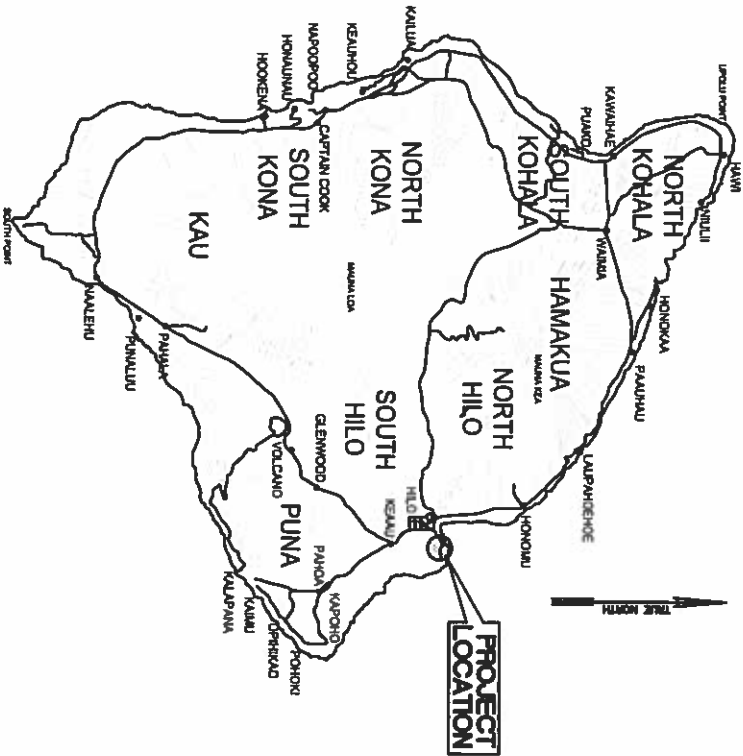


ISLAND OF HAWAII
NOT TO SCALE

STATE OF HAWAII
DEPARTMENT OF HAWAIIAN HOMES LANDS
IFB-

3 BEDROOM HOUSE RENOVATION
LOT 131A

WAIAKEA, SOUTH HILO,
ISLAND OF HAWAII, HAWAII

TAX MAP KEY: 3RD DN. 2 - 1 - 021: 010
372 DESHA AVENUE

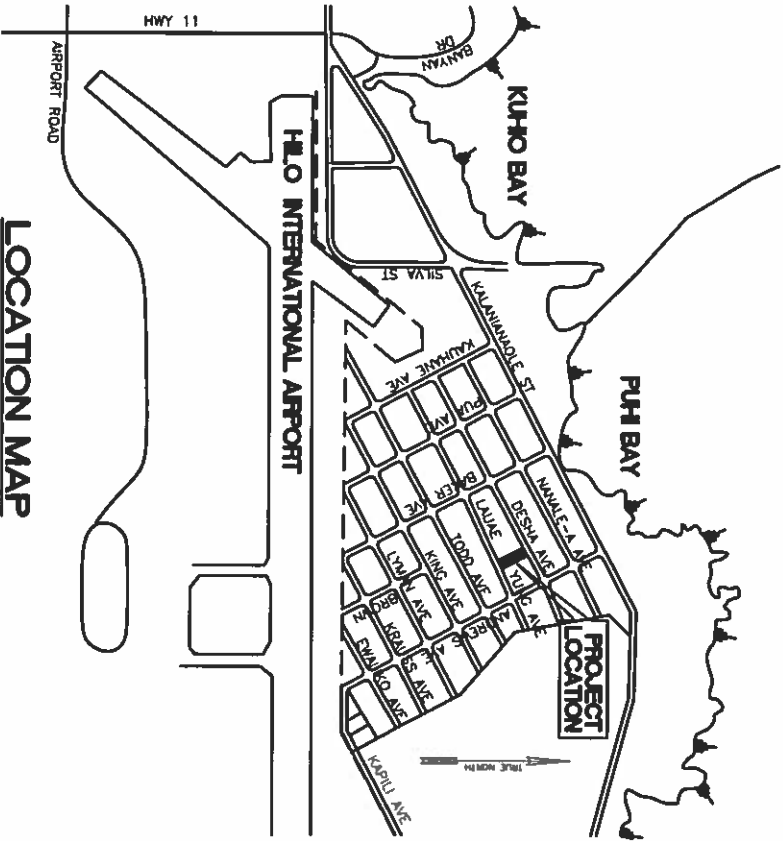

LOCATION MAP
NOT TO SCALE

SHEET NO.	DRAWING NO.	DESCRIPTION
TITLE		
1.	TS1	TITLE SHEET, INDEX, MAP
ARCHITECTURAL		
2.	A1.1	EXISTING SITE PLAN
3.	A2.1	EXISTING / DEMOLITION FLOOR PLAN
4.	A2.2	EXISTING / NEW WORK FLOOR PLAN
5.	A3.1	EXISTING / DEMOLITION EXTERIOR ELEVATIONS
6.	A3.2	EXISTING / NEW WORK EXTERIOR ELEVATIONS
7.	A4.1	EXISTING / DEMOLITION / NEW WORK ROOF PLAN, DETAILS
8.	A5.1	REFLECTED CEILING PLAN
9.	A6.1	EXISTING / DEMOLITION INTERIOR ELEVATIONS
10.	A6.2	EXISTING / NEW WORK INTERIOR ELEVATIONS
10 TOTAL SHEET		

APPROVED BY: _____ DATE: _____
CHAIRMAN, HAWAIIAN HOMES COMMISSION
STATE OF HAWAII




This work was prepared by me or under my supervision and construction of this project will be under my observation.

Wesley R. Segura & Assoc., Inc.

No	DATE	DWC	CHK	REVISIONS
1				
2				
3				
DATE		PRINTS TO		




DESIGN BY:	WRS
DRAWN BY:	WK
CHECKED BY:	WRS
APPROVED BY:	
DATE:	MAY 2015
SCALE:	AS NOTED
FILE No.	W1302.43

job title: DHHL KEAUKAHA LOT 131A
sheet title: 3 BEDROOM HOUSE REPAIR
sheet title: TITLE SHHT, INDEX, MAP

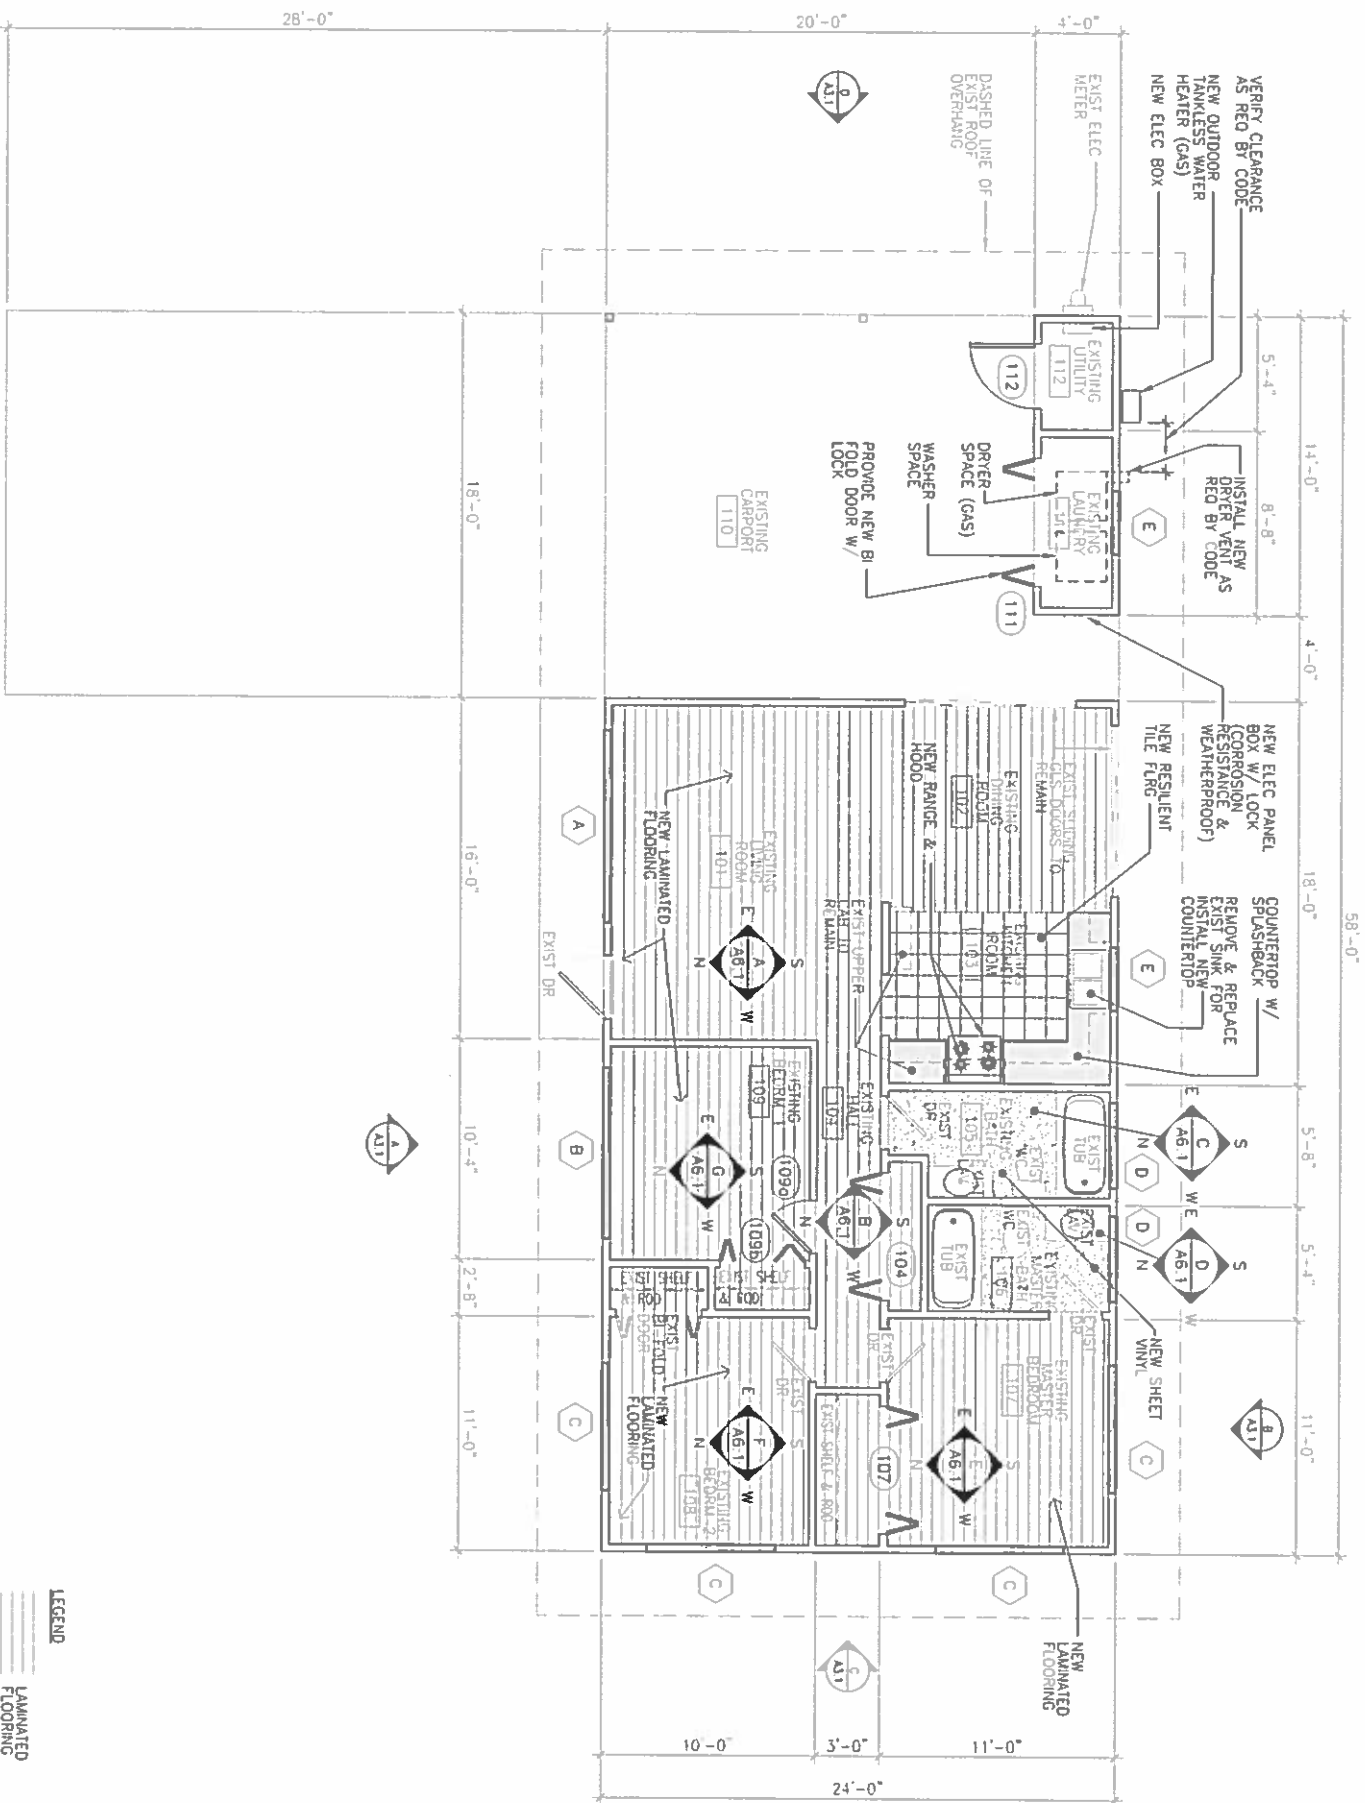


A EXISTING / NEW WORK FLOOR PLAN

SCALE 1/4" = 1'-0"

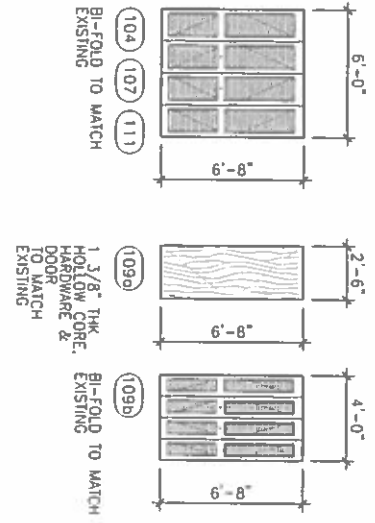 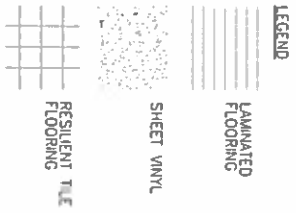

B DOOR SCHEDULE

NOT TO SCALE

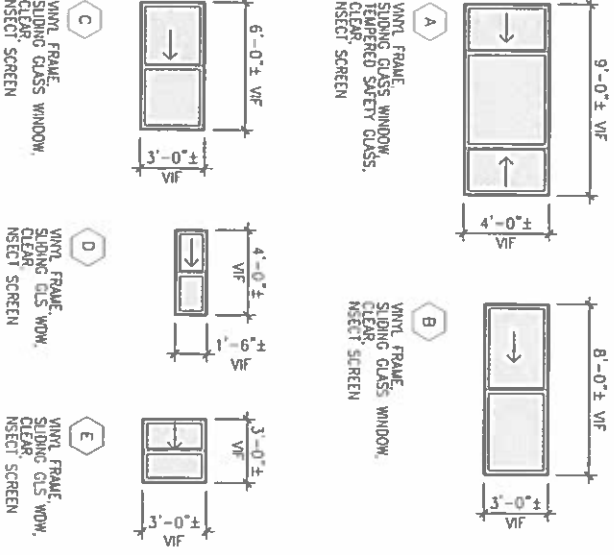

C WINDOW SCHEDULE

NOT TO SCALE

No	DATE	DWG	CHK	REVISIONS
DATE				PRINTS TO

This work was prepared by me or under my supervision for the construction of this project will be under my observation

Wesley R. Segura & Assoc., Inc.




WRSR
Wesley R. Segura and Associates, Inc.
Civil & Structural Engineers
101 Silva Street, Suite 201 Hilo, Hawaii 96720-4756
Telephone: (808) 938-4677 Fax: (808) 938-2070


job title: **DHHL KEAUKAHA LOT 131A 3 BEDROOM HOUSE REPAIR**
TLC: (3) 2-1-021.010
sheet title: **EXISTING / NEW WORK FLOOR PLAN, DOOR SCHEDULE**

DESIGN BY: WRS
DRAWN BY: KK
CHECKED BY: WRS
APPROVED BY: WRS
DATE: MAY 2013
SCALE: AS NOTED
FILE NO: W1302.43


DRAWING NO. **A2.2**

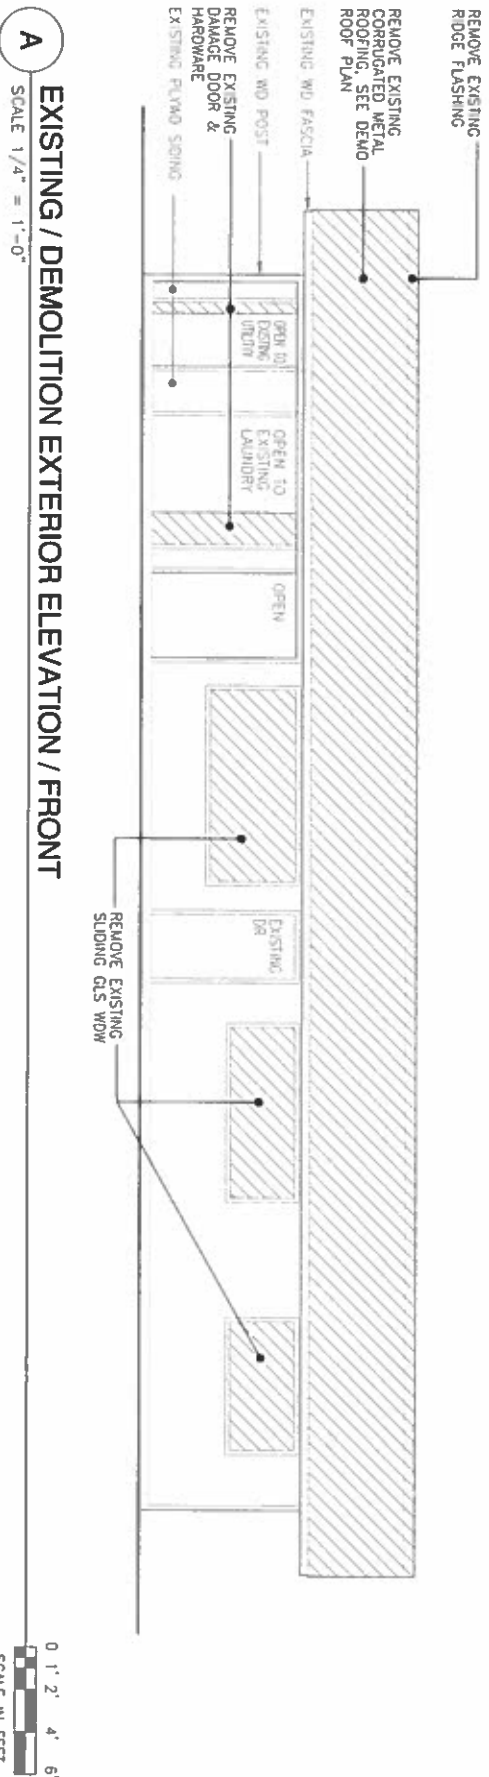


EXISTING / DEMOLITION EXTERIOR ELEVATION / FRONT

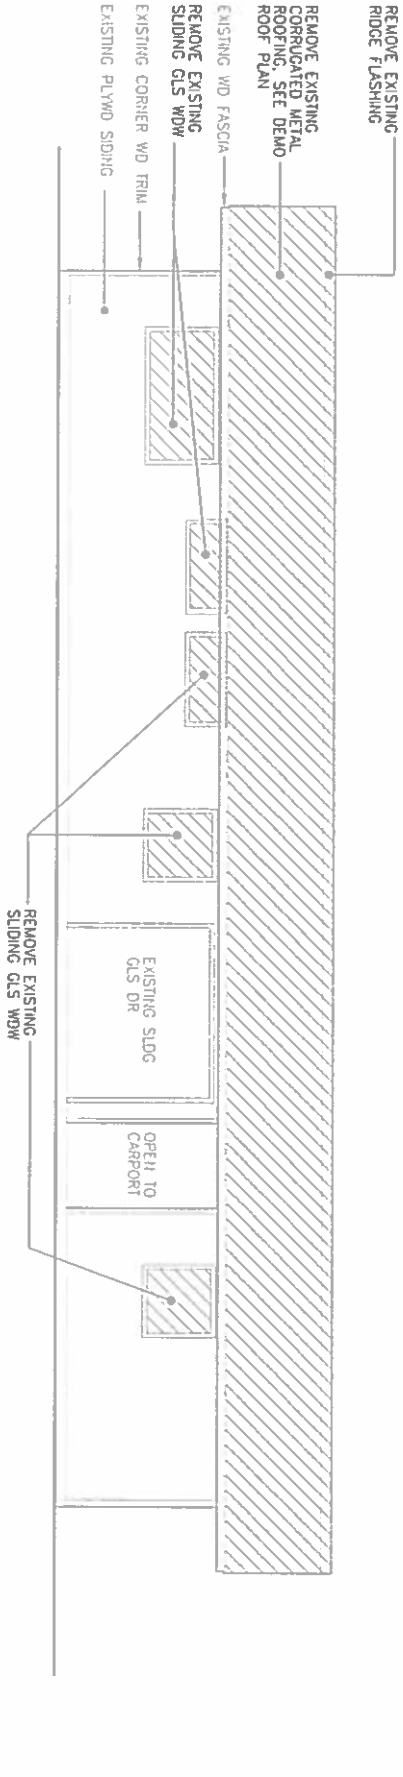

EXISTING / DEMOLITION EXTERIOR ELEVATION / REAR

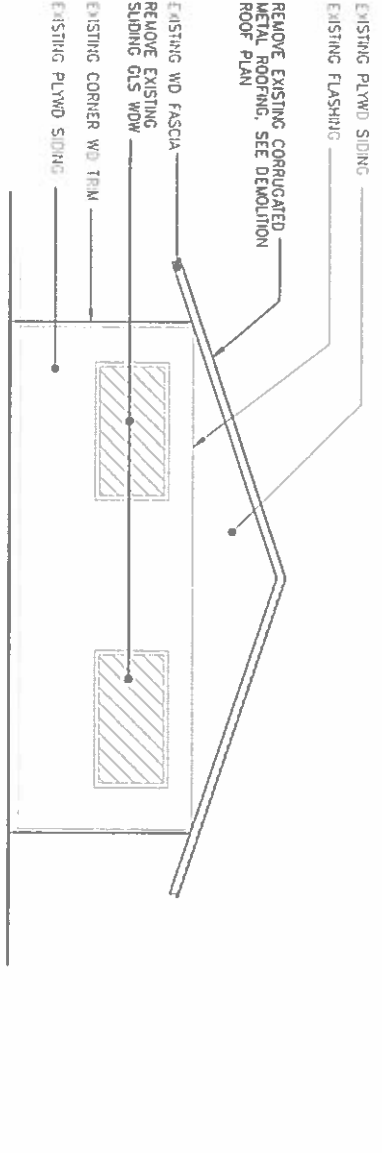

EXISTING / DEMOLITION EXTERIOR ELEVATION / RIGHT SIDE

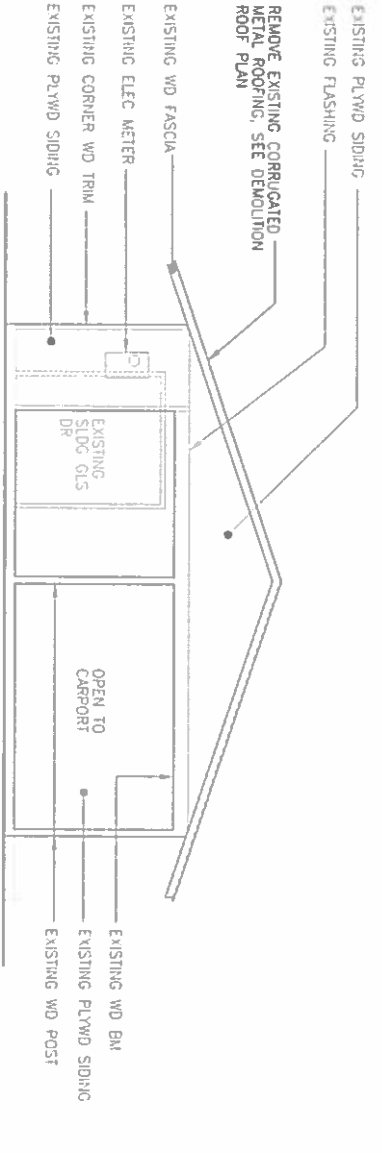

EXISTING / DEMOLITION EXTERIOR ELEVATION / LEFT SIDE



- GEN. NOTES.**
1. CONTRACTOR SHALL PREP ALL SURFACES TO BE PAINTER
 2. INSPECT ALL EXISTING WOOD SIDING, BATTER, ETC., REPAIR OR REPLACE ANY DAMAGED, TERMINATE OR ROTTING PRIOR TO NEW WORK



This work was prepared by me or under my supervision and construction of this project will be under my observation.


Wesley R. Segawa & Assoc., Inc.

No.	DATE	DWG	CHK	REVISIONS
1				
2				
3				
4				
5				
6				
7				
8				
9				
10				

job title: DHHL KEAUKAHA LOT 131A 3 BEDROOM HOUSE REPAIR
sheet title: EXISTING / DEMOLITION EXTERIOR ELEVATIONS

DESIGN BY: WRS
DRAWN BY: KK
CHECKED BY: WRS
DATE: MAY 2015
SCALE: AS NOTED
FILE NO.: W102.43


DRAWING NO.: A3.1

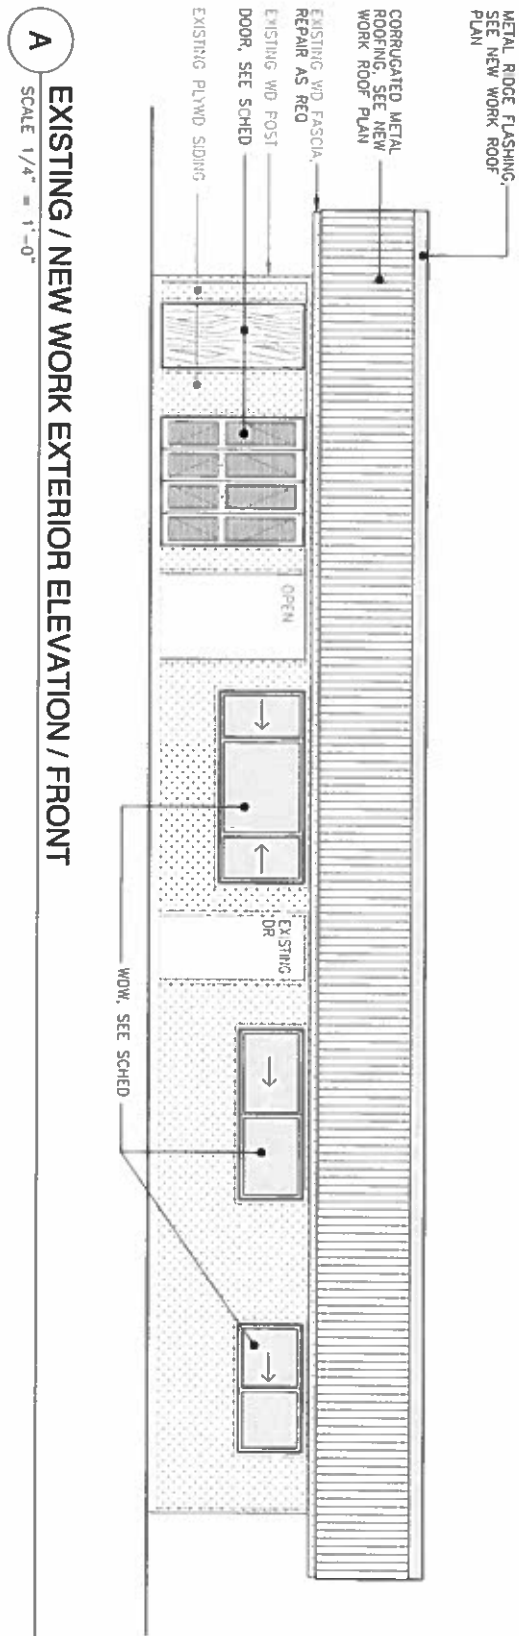

A EXISTING / NEW WORK EXTERIOR ELEVATION / FRONT
SCALE 1/4" = 1'-0"


0' 1' 2' 4' 6'
SCALE IN FEET

- LEGEND**
- CORRUGATED METAL ROOFING
 - FLASHING
 - REPAIR THE ENTIRE BUILDING

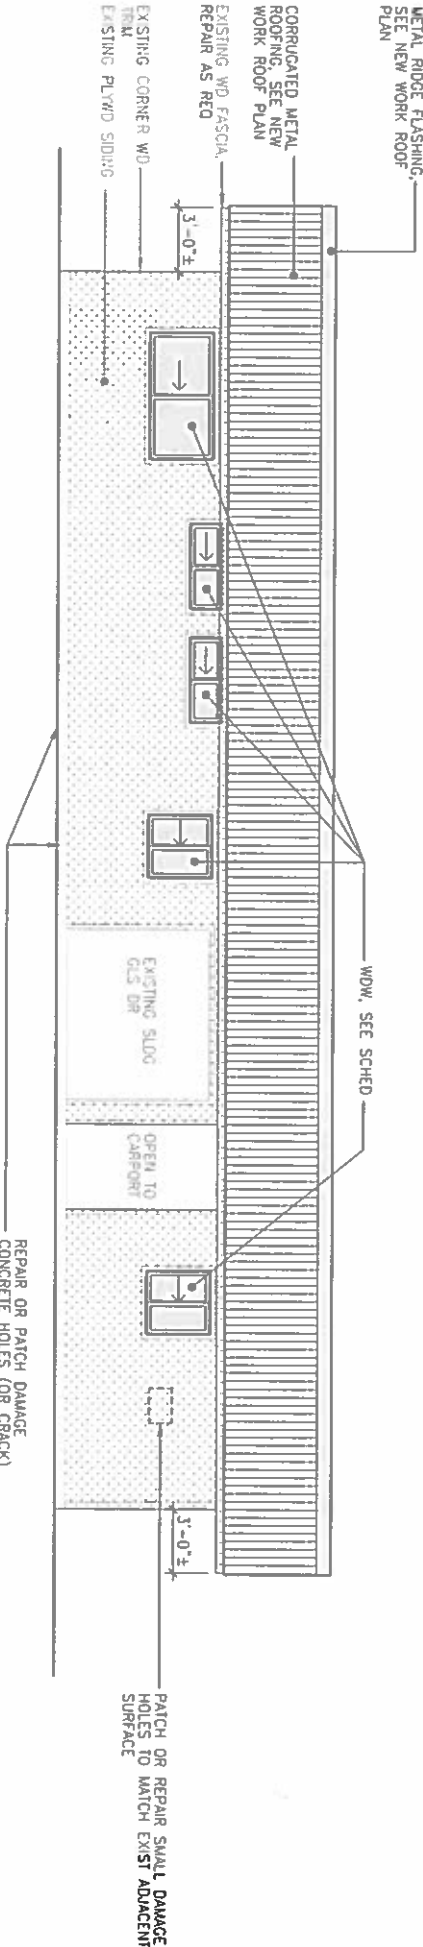


B EXISTING / NEW WORK EXTERIOR ELEVATION / REAR
SCALE 1/4" = 1'-0"

0' 1' 2' 4' 6'
SCALE IN FEET

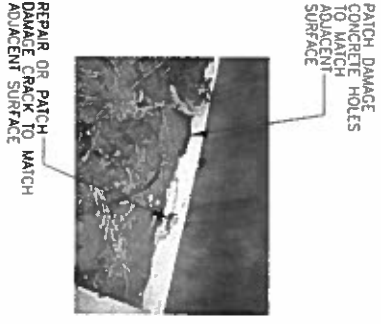


E PHOTO / EXTERIOR

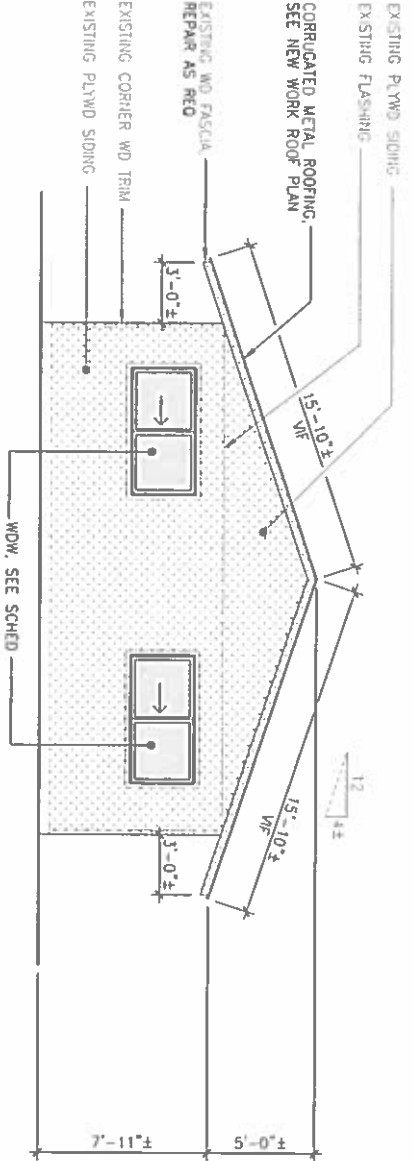

C EXISTING / NEW WORK EXTERIOR ELEVATION / RIGHT SIDE
SCALE 1/4" = 1'-0"

0' 1' 2' 4' 6'
SCALE IN FEET

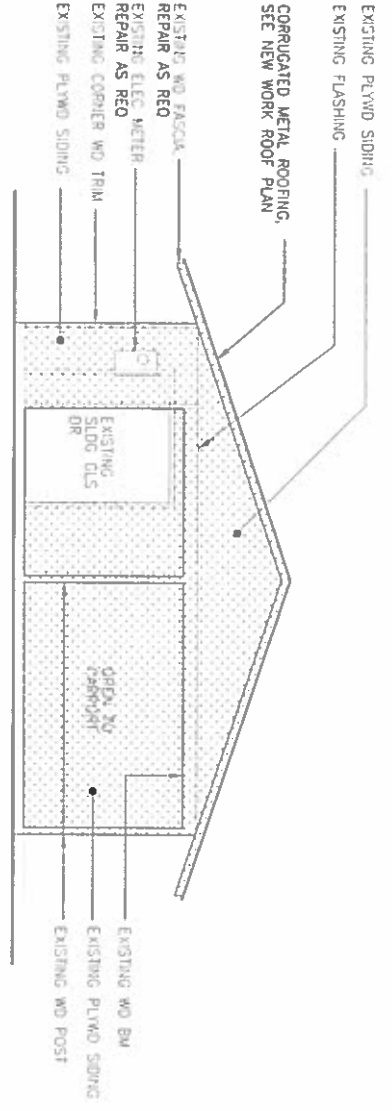

D EXISTING / NEW WORK EXTERIOR ELEVATION / LEFT SIDE
SCALE 1/4" = 1'-0"

0' 1' 2' 4' 6'
SCALE IN FEET

No.	DATE	DWG	CHK	REVISIONS
1				
2				
3				
4				
5				
6				
7				
8				
9				
10				

This work was prepared by me or under my supervision and construction of this project will be under my observation.

Wesley R. Segawa & Assoc., Inc.




WRS
Wesley R. Segawa and Associates, Inc.
Civil & Structural Engineers
101 Mahealani Street, Suite 201 Hilo, Hawaii 96720-4786
Telephone: (808) 935-4877 Fax: (808) 935-2070

job title: DHHL KEAUKAHA LOT 131A 3 BEDROOM HOUSE REPAIR
sheet title: EXISTING / NEW WORK EXTERIOR ELEVATIONS


DESIGN BY: WRS
CHECKED BY: WRS
DATE: MAY 2015
SCALE: AS NOTED
FILE NO.: W1302.43

DRAWING NO.: A3.2

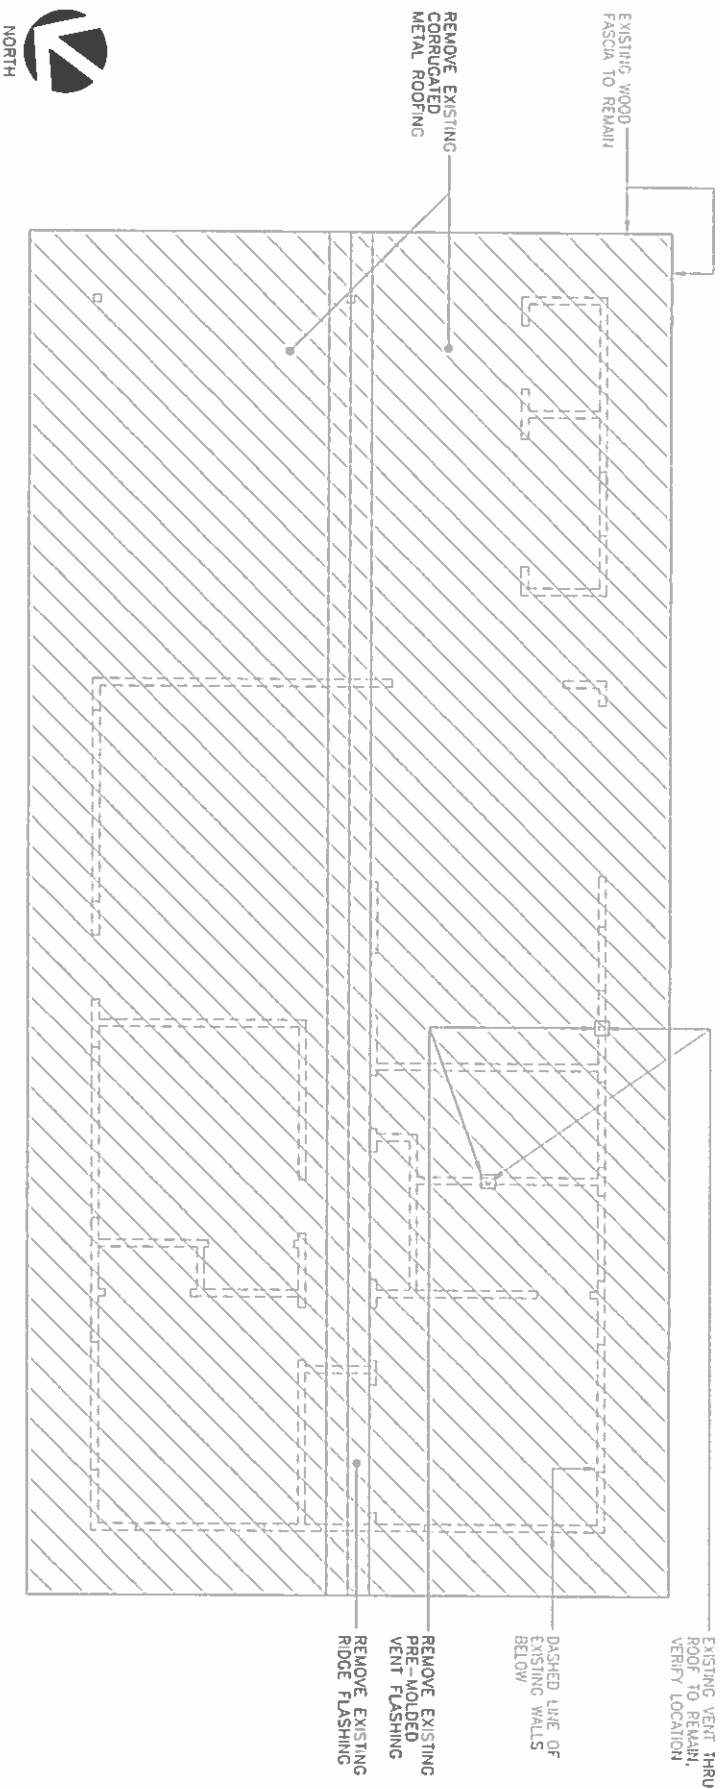



A EXISTING / DEMOLITION ROOF PLAN

SCALE 1/4" = 1'-0"

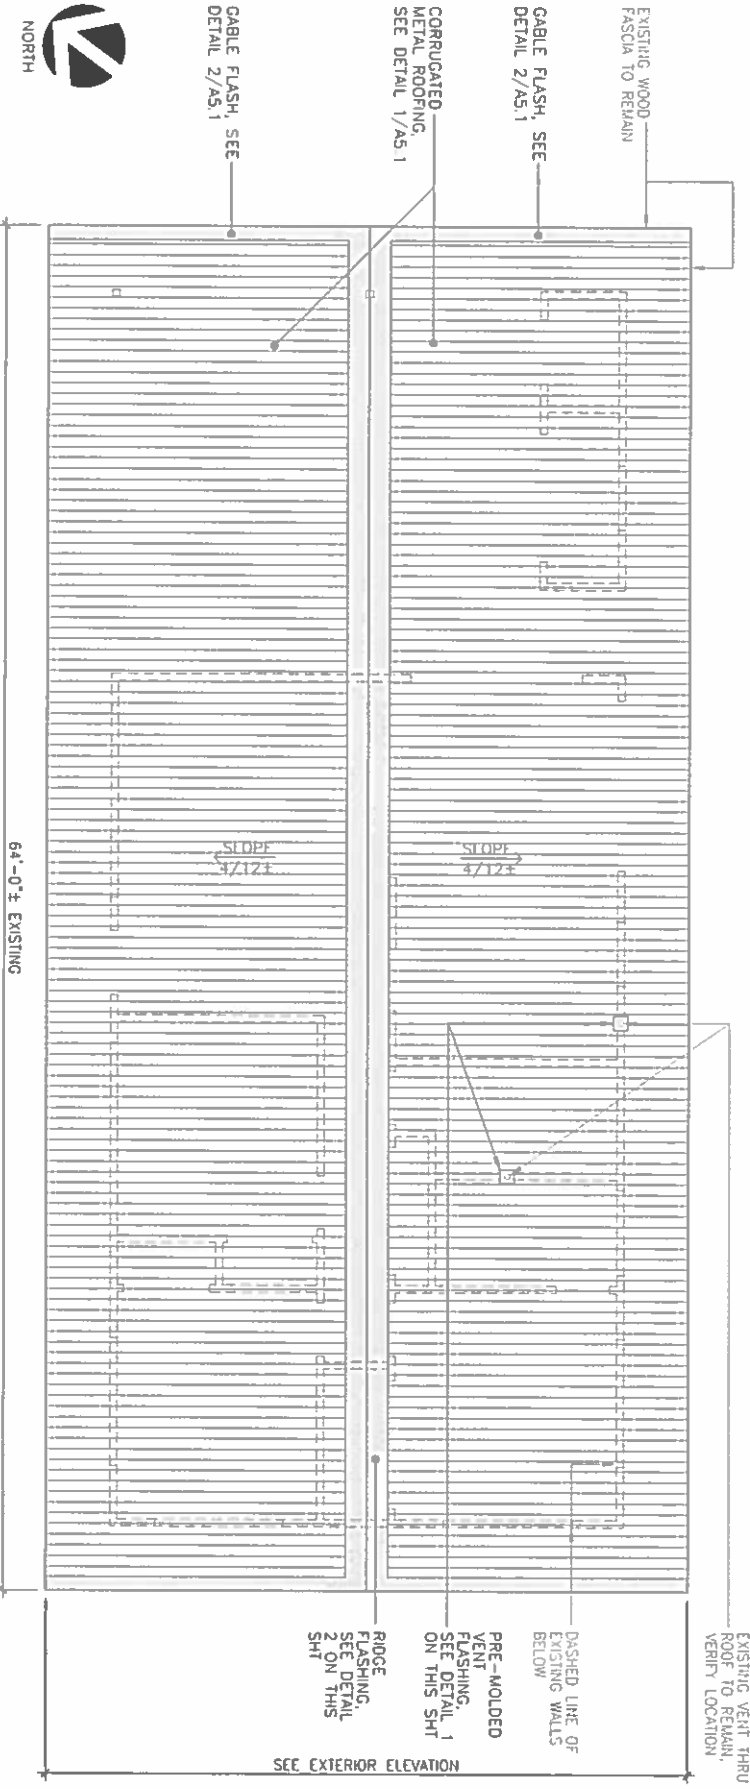

B EXISTING / NEW WORK ROOF PLAN

SCALE 1/4" = 1'-0"

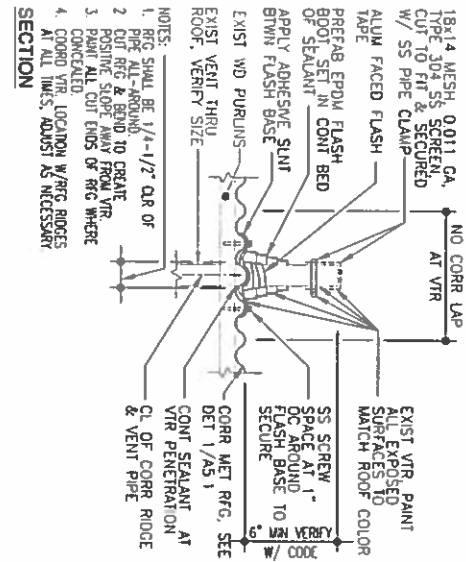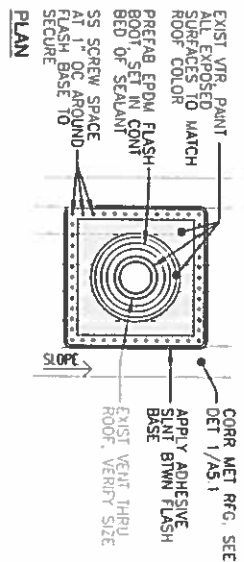


1 NEW FLASHING AT EXISTING VTR

SCALE 1 1/2" = 1'-0"

0' 2' 4' 8' 12"

SCALE IN INCH

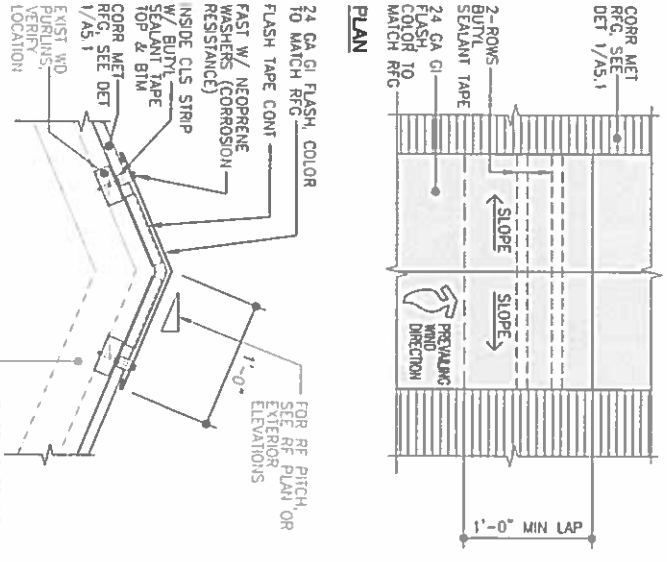

2 RIDGE FLASHING DETAIL

SCALE 1 1/2" = 1'-0"

0' 2' 4' 8' 12"

SCALE IN INCH

No	DATE	DWG	CHK	REVISIONS
1				
2				
This work was prepared by me or under my supervision and construction of this project will be under my observation.

Wesley R. Segawa & Assoc., Inc.

Wesley R. Segawa
LICENSED PROFESSIONAL ENGINEER
No. 5116-S
HAWAII U.S.A.
Exp. 04/30/2016

WRS
Wesley R. Segawa and Associates, Inc.
Committed to Quality Performance & Value

Civil & Structural Engineers
101 Silvers Street, Suite 201 Hahaione, Hawaii 96720-4755
Telephone: (808) 835-4877 Fax: (808) 835-2070


job title: **DHHL KEAUKAHA LOT 131A 3 BEDROOM HOUSE REPAIR**
TUK: (3) 2-1-021:010

sheet title: **EXISTING / DEMOLITION / NEW WORK ROOF PLAN**

DESIGN BY: WRS
DRAWN BY: KK
CHECKED BY: WRS
APPROVED BY: WRS

DATE: MAY 2015
SCALE: AS NOTED
FILE NO: W1302.43

DRAWING NO. **A4.1**

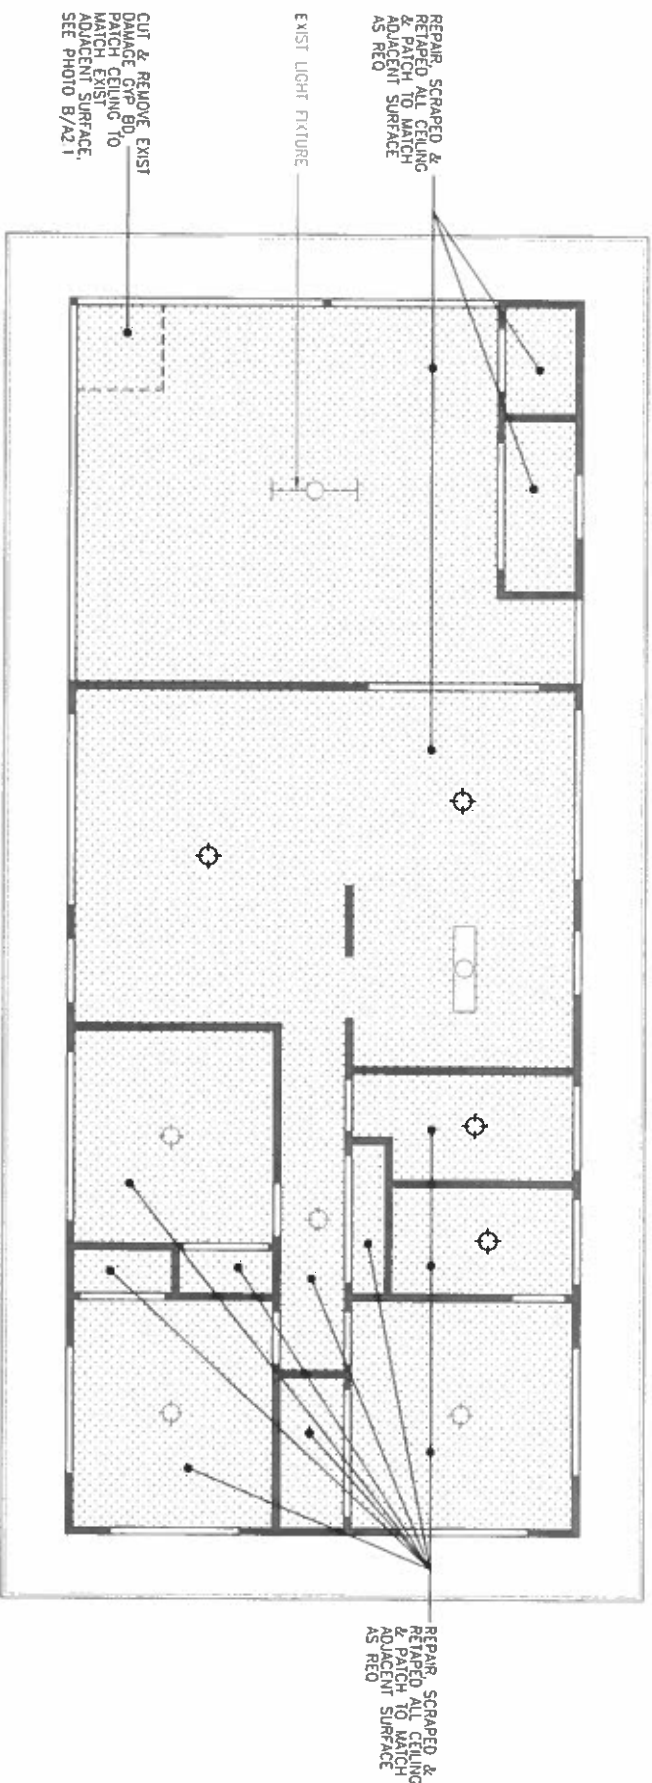

NORTH

A

REFLECTED CEILING PLAN



SCALE 1/4" = 1'-0"

LEGEND

- REMOVE EXISTING LIGHT FIXTURE & REPLACE NEW CEILING MOUNT
- EXISTING LIGHT FIXTURE
- EXISTING FLUORESCENT LIGHT
- EXISTING FLUORESCENT LIGHT
- REPAINT & REPAIR

0' 1' 2' 4' 6'

SCALE IN FEET

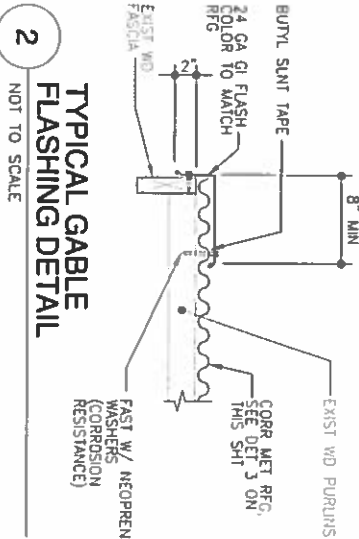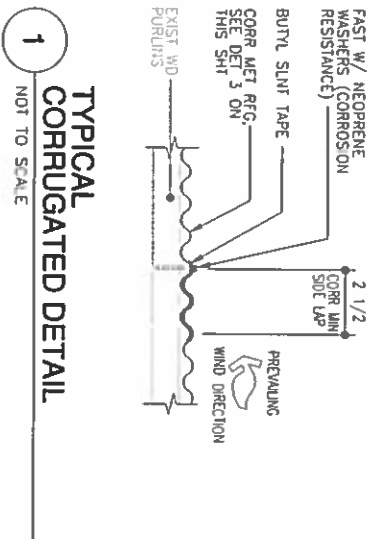

No	DATE	DWG	CHK	REVISIONS
1				
2				
This work was prepared by me or under my supervision and construction of this project will be under my observation.

Wesley R. Segawa & Assoc., Inc.



WRSA

Wesley R. Segawa and Associates, Inc.

Committed to Quality Performance & Value

Civil & Structural Engineers

101 Silva Street, Suite 201 Hilo, Hawaii 96720-4788

Telephone: (808) 936-4477 Fax: (808) 936-2070








job title: DHHL KEAUKAHA LOT 131A 3 BEDROOM HOUSE REPAIR

sheet title: REFLECTED CEILING PLAN, DETAILS

TALK: (3) 2-1-021 010

DESIGN BY	WRS
DRAWN BY	KK
CHECKED BY	WRS
APPROVED BY	
DATE	MAY 2015
SCALE	AS NOTED
FILE NO	W1302 4.1

DRAWING No. **A5.1**

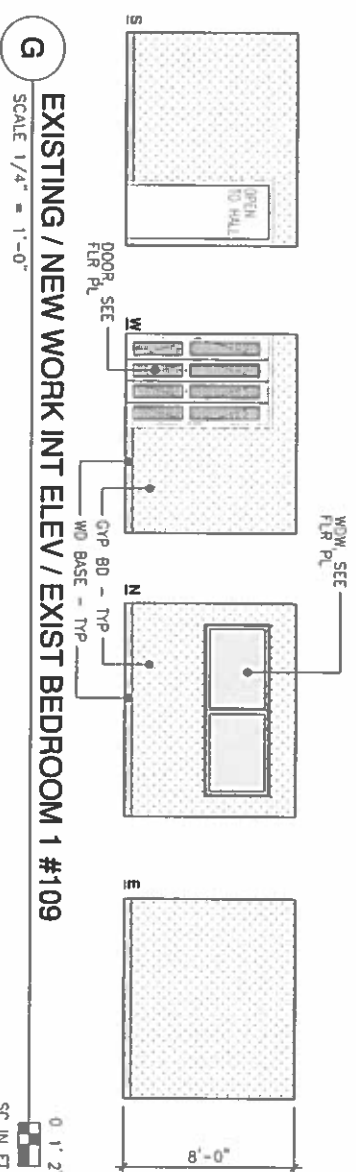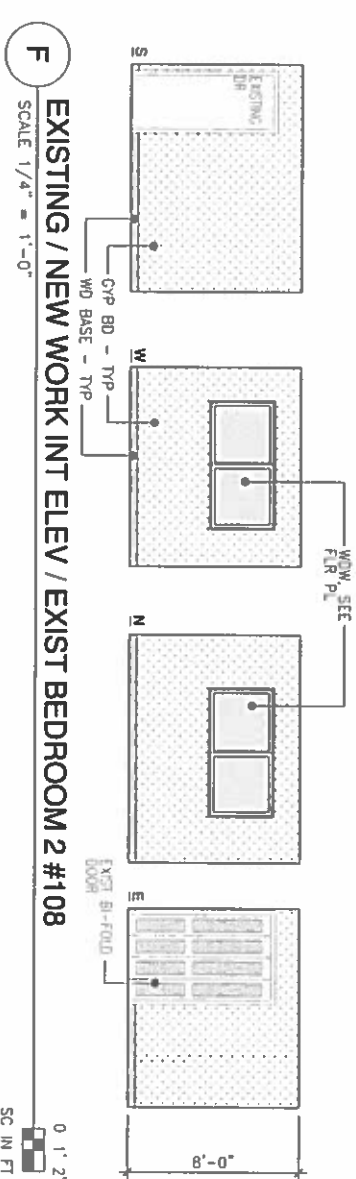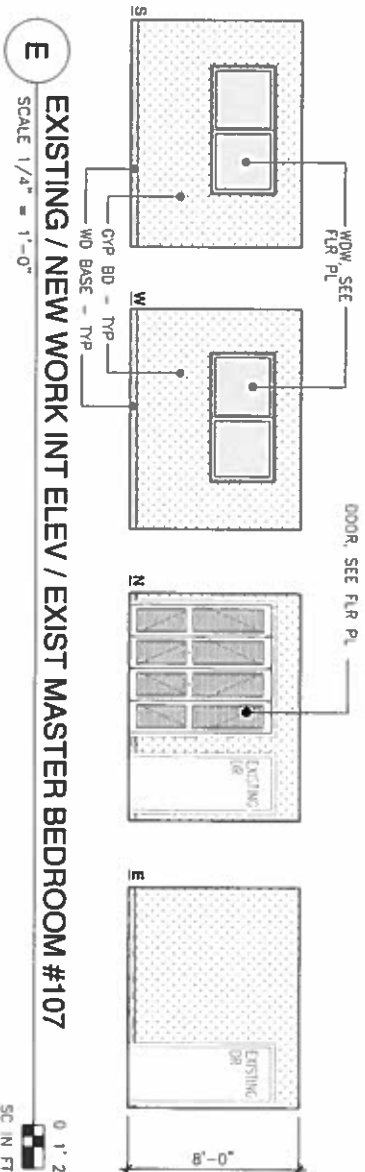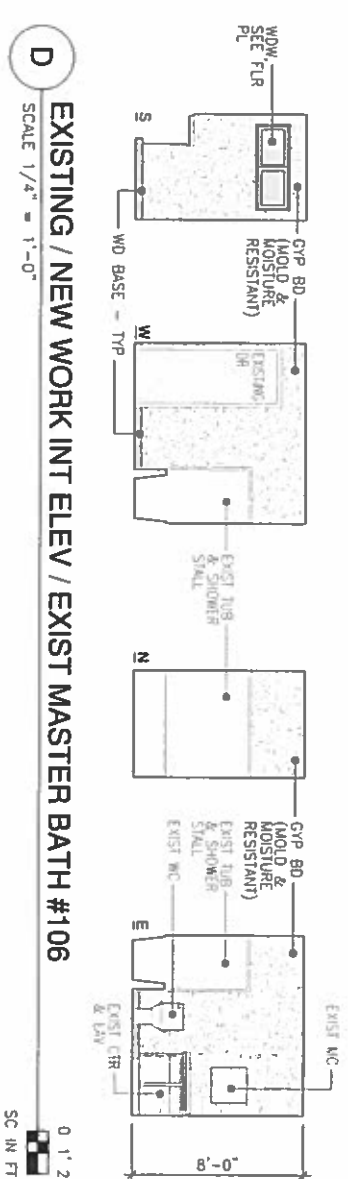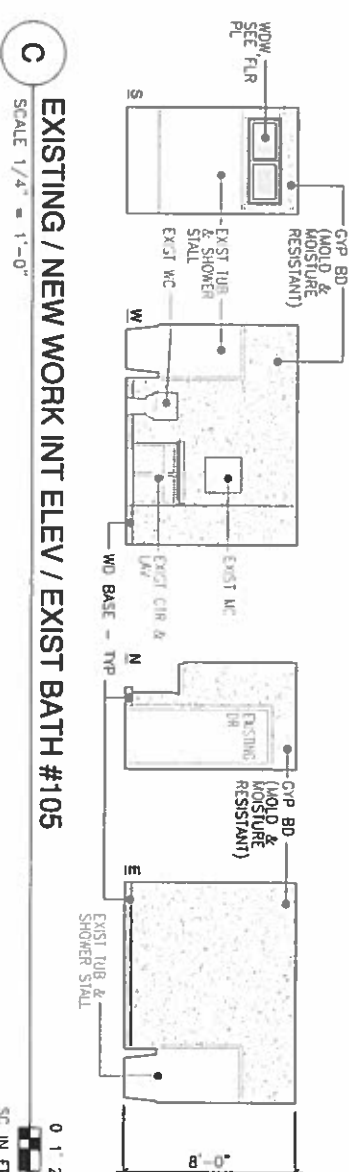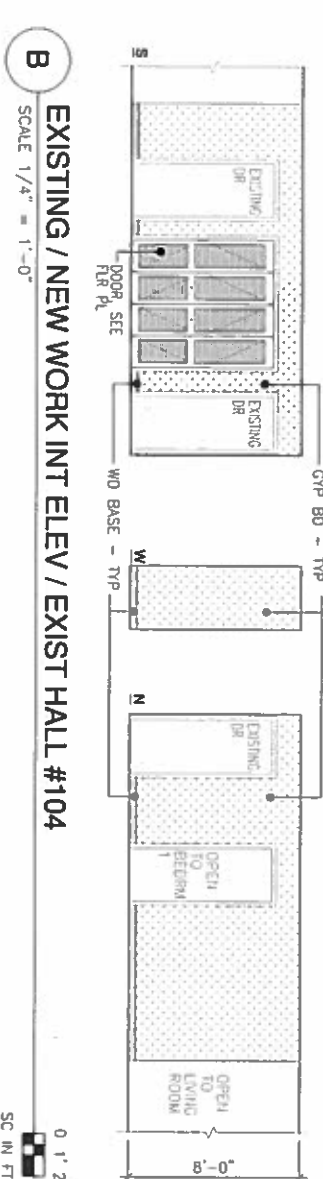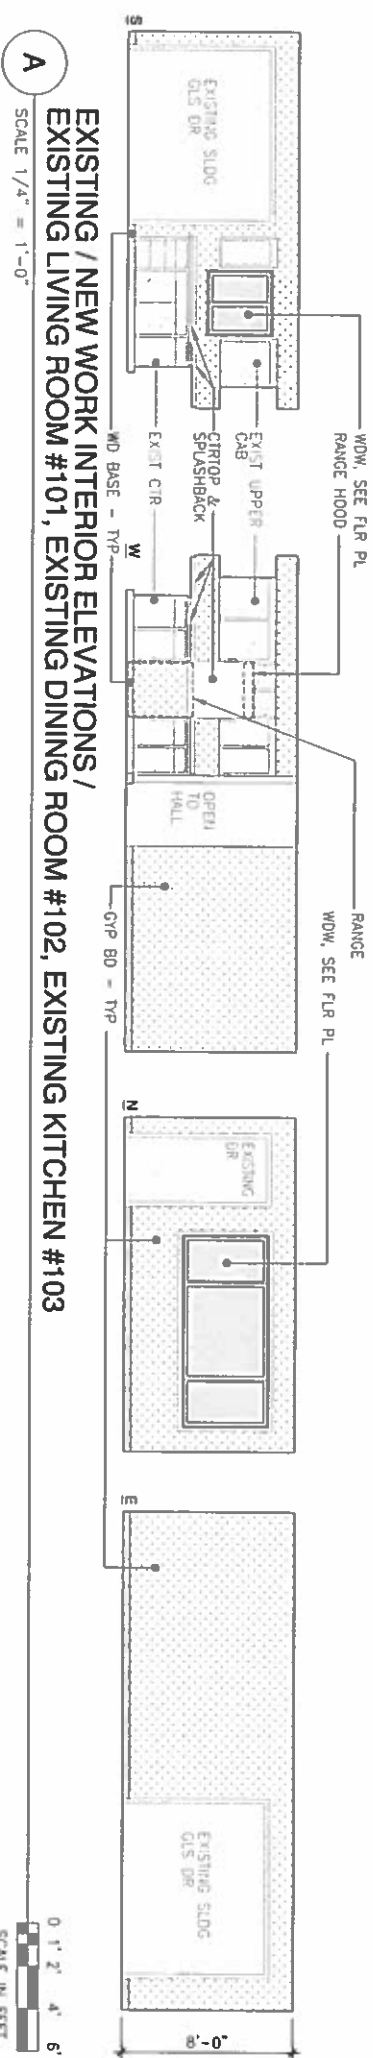

LEGEND

1/2" GYP BD
(STANDARD) PAINT


1/2" GYP BD (MOLD &
MOISTURE RESISTANT)
PAINT (BATHROOM ONLY)

No	DATE	DWG	CHK	REVISIONS
△				
△				
△				
DATE		PROJECT NO		

This work was prepared by me or under my supervision and construction of this project will be under my observation.



Wesley H. Segawa & Assoc., Inc.

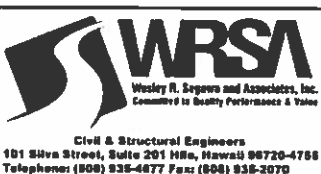

**DHHL KEAUKAHA LOT 131A
3 BEDROOM HOUSE REPAIR**
TMC: (3) 2-1-021-010
**EXISTING / NEW WORK
INTERIOR ELEVATIONS**

DESIGN BY	WRS
DRAWN BY	KK
CHECKED BY	WRS
APPROVED BY	
DATE	MAY 2015
SCALE	AS NOTED
FILE No.	WJ302.43

DRAWING No. **A6.2**