

HILO SCATTERED LOTS










Notes:

Azimuths and coordinates are referred to Government Survey Triangulation Station KAUMANA.

Owners of adjoining lands shown on plan, are from records filed in the Real Property Mapping Branch.

Figures shown thus ① indicates number of courses in description.


② Denotes No Vehicular Access Permitted.





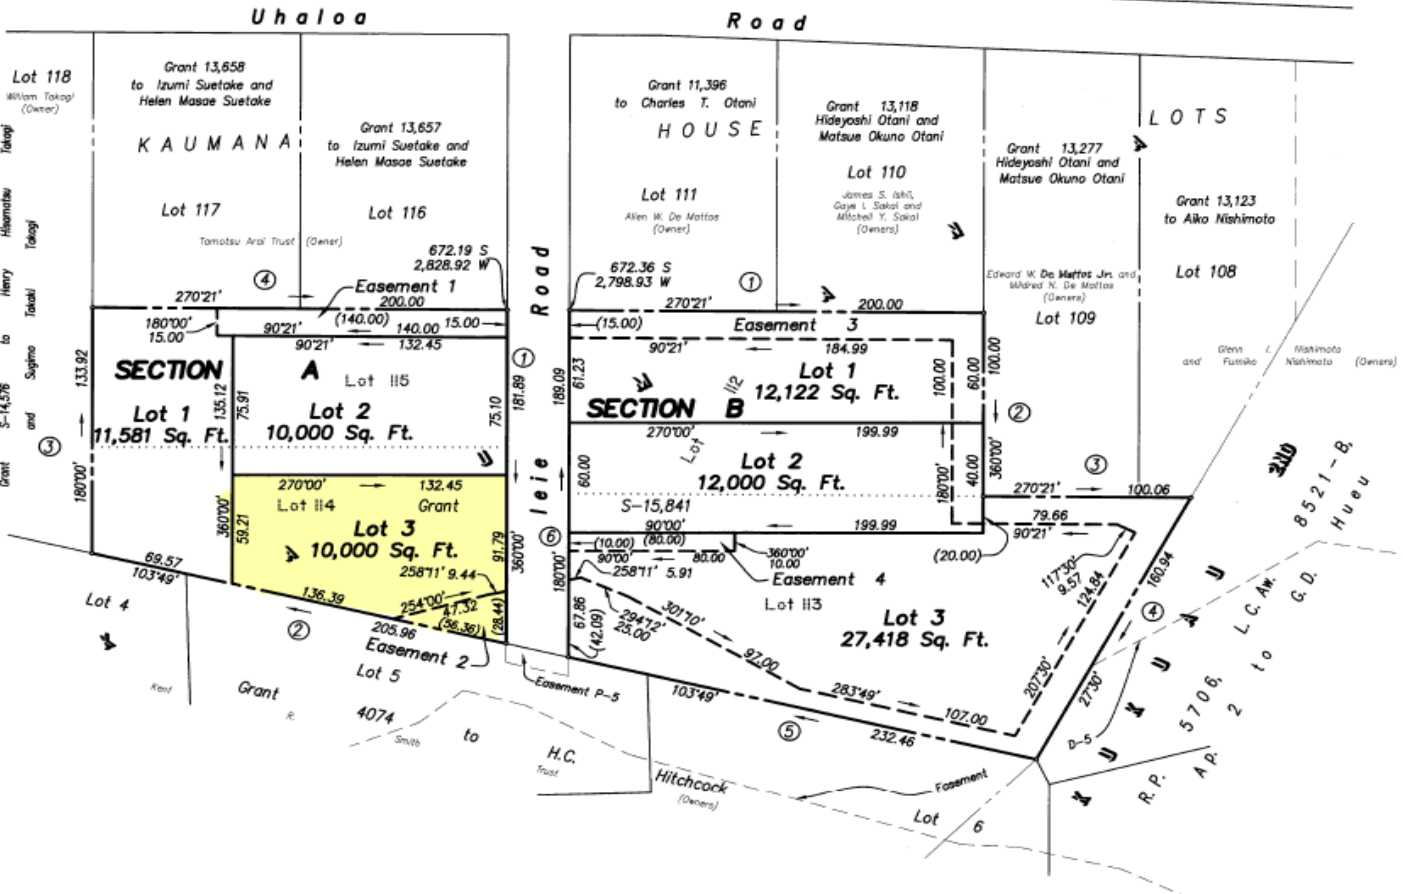

(2)

